

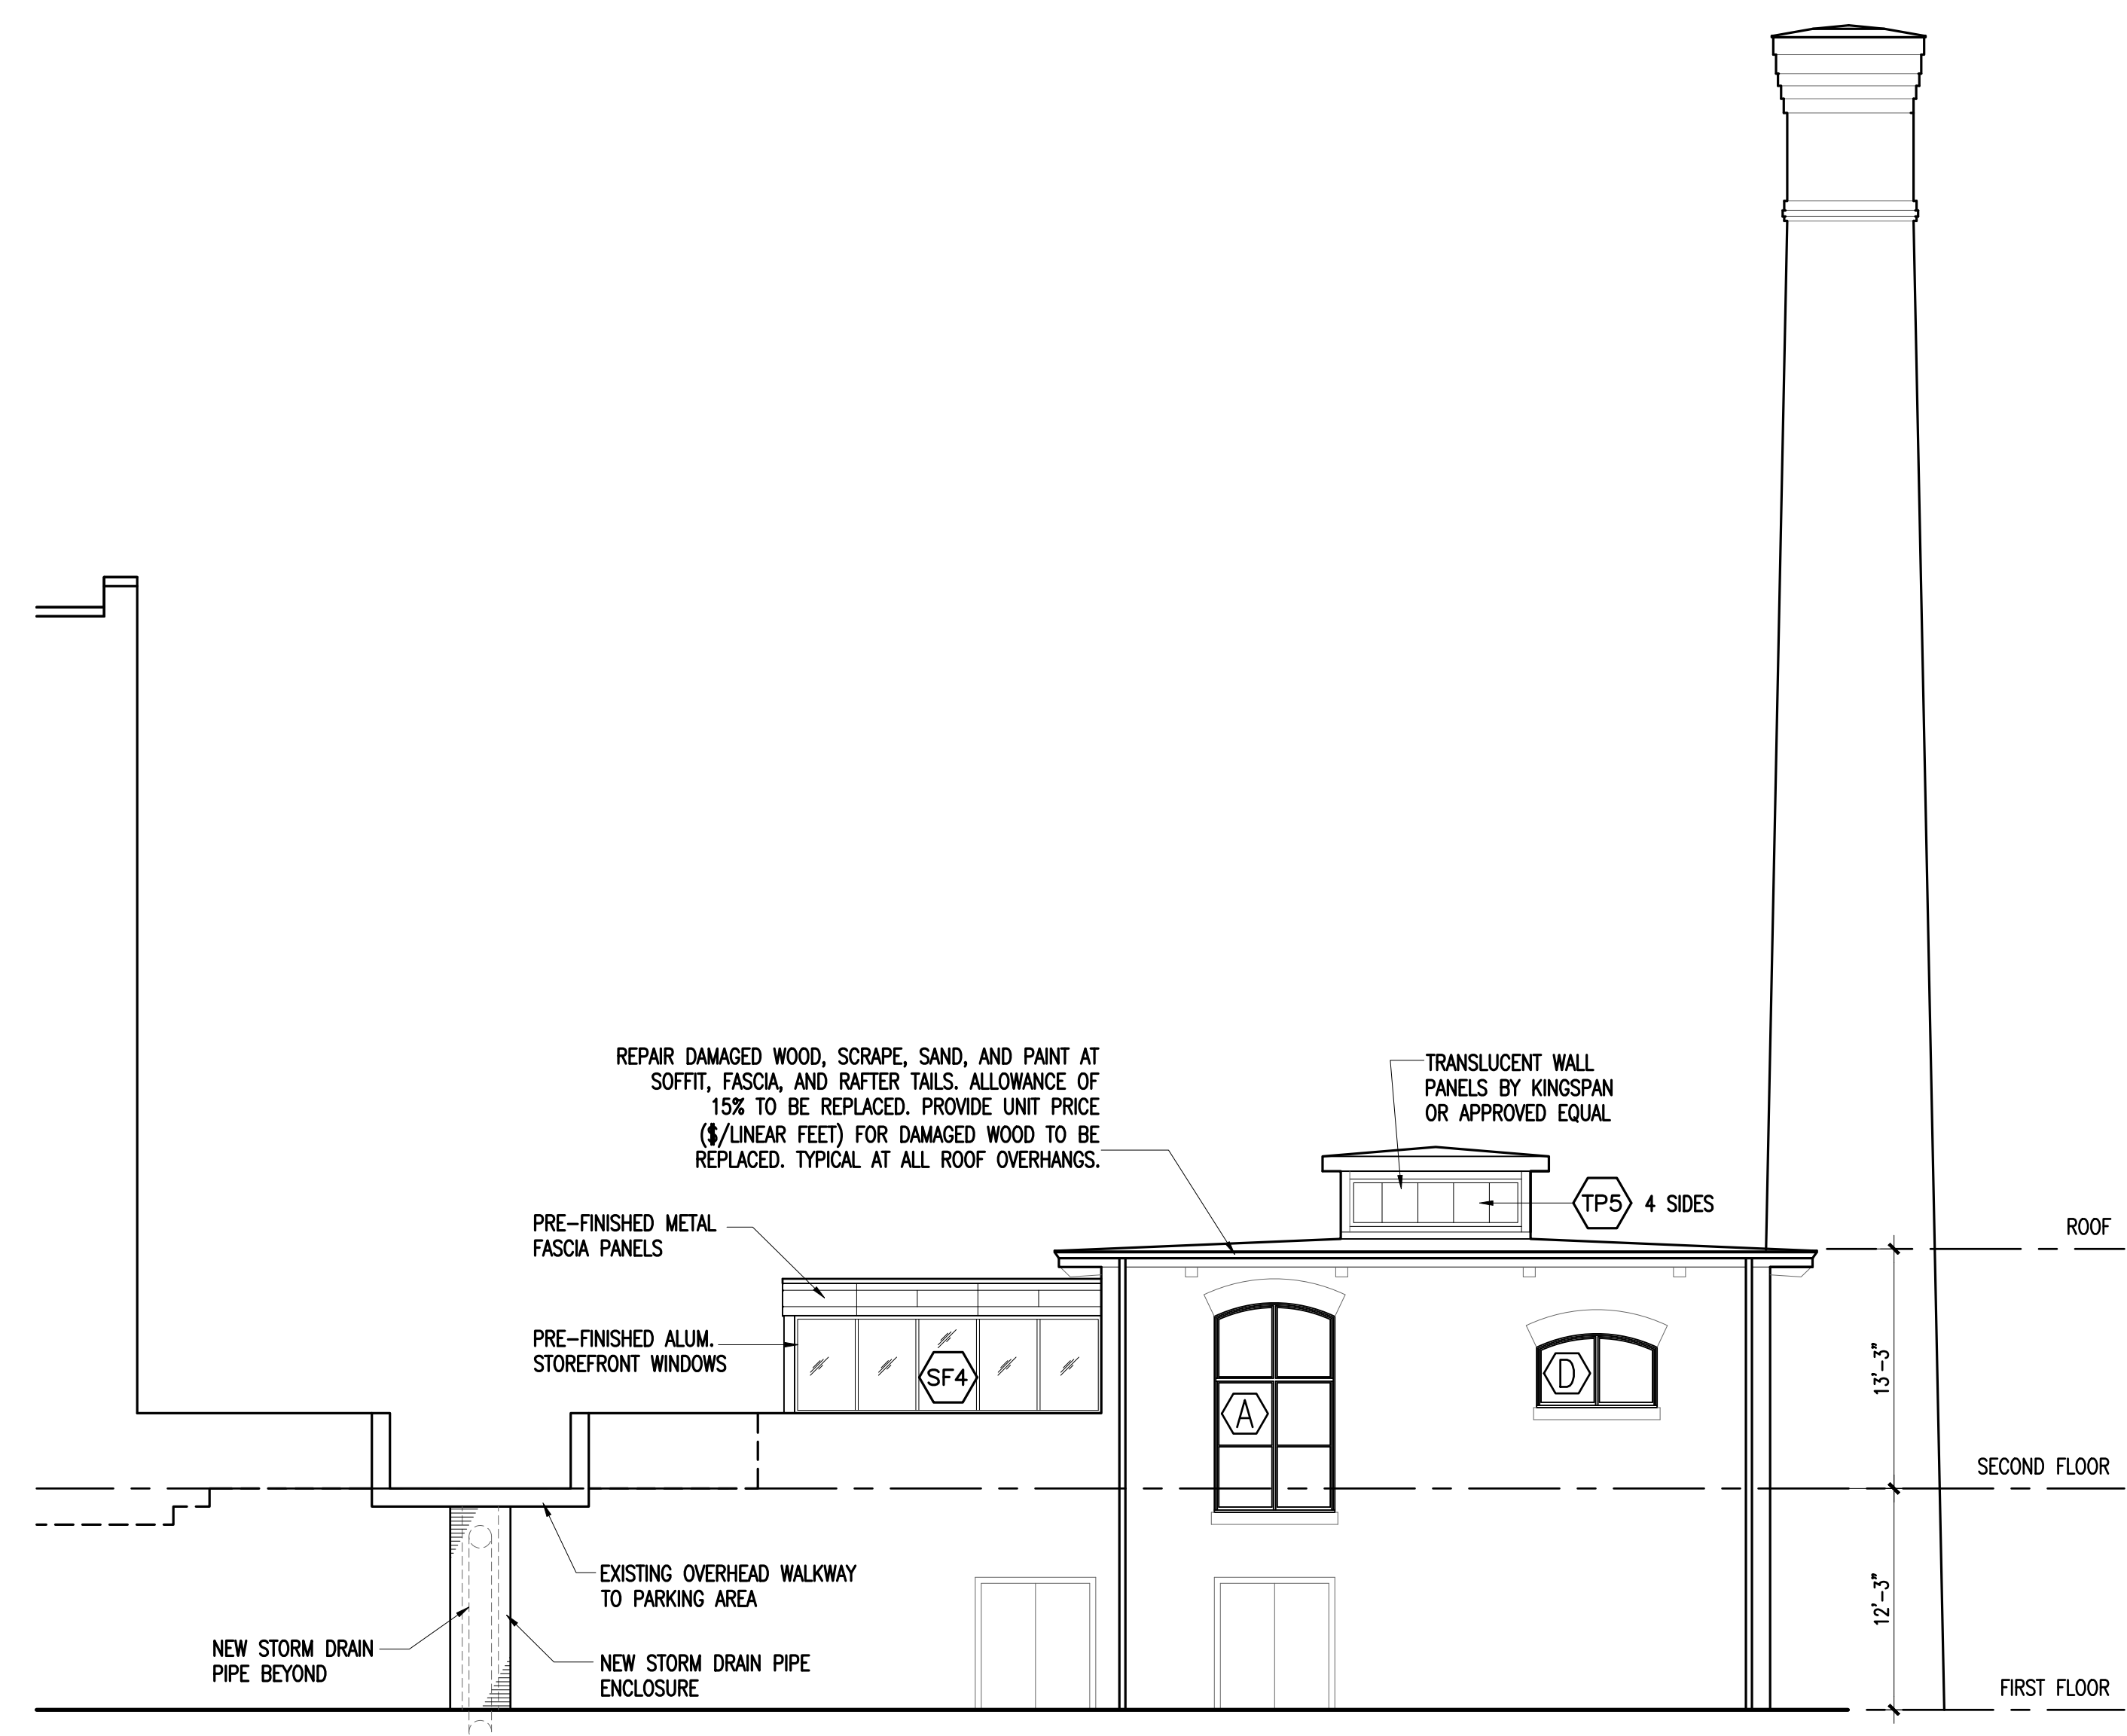



number	item	date

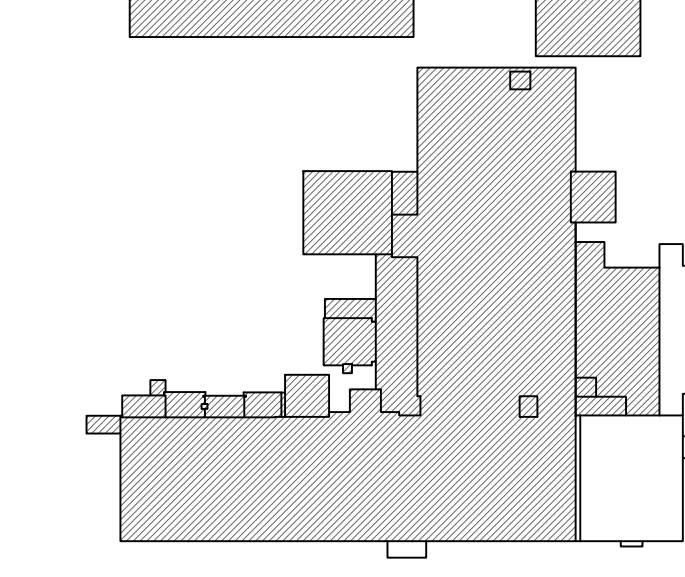


1 BOILER BUILDING WEST ELEVATION  
SCALE: 1/8" = 1'-0"

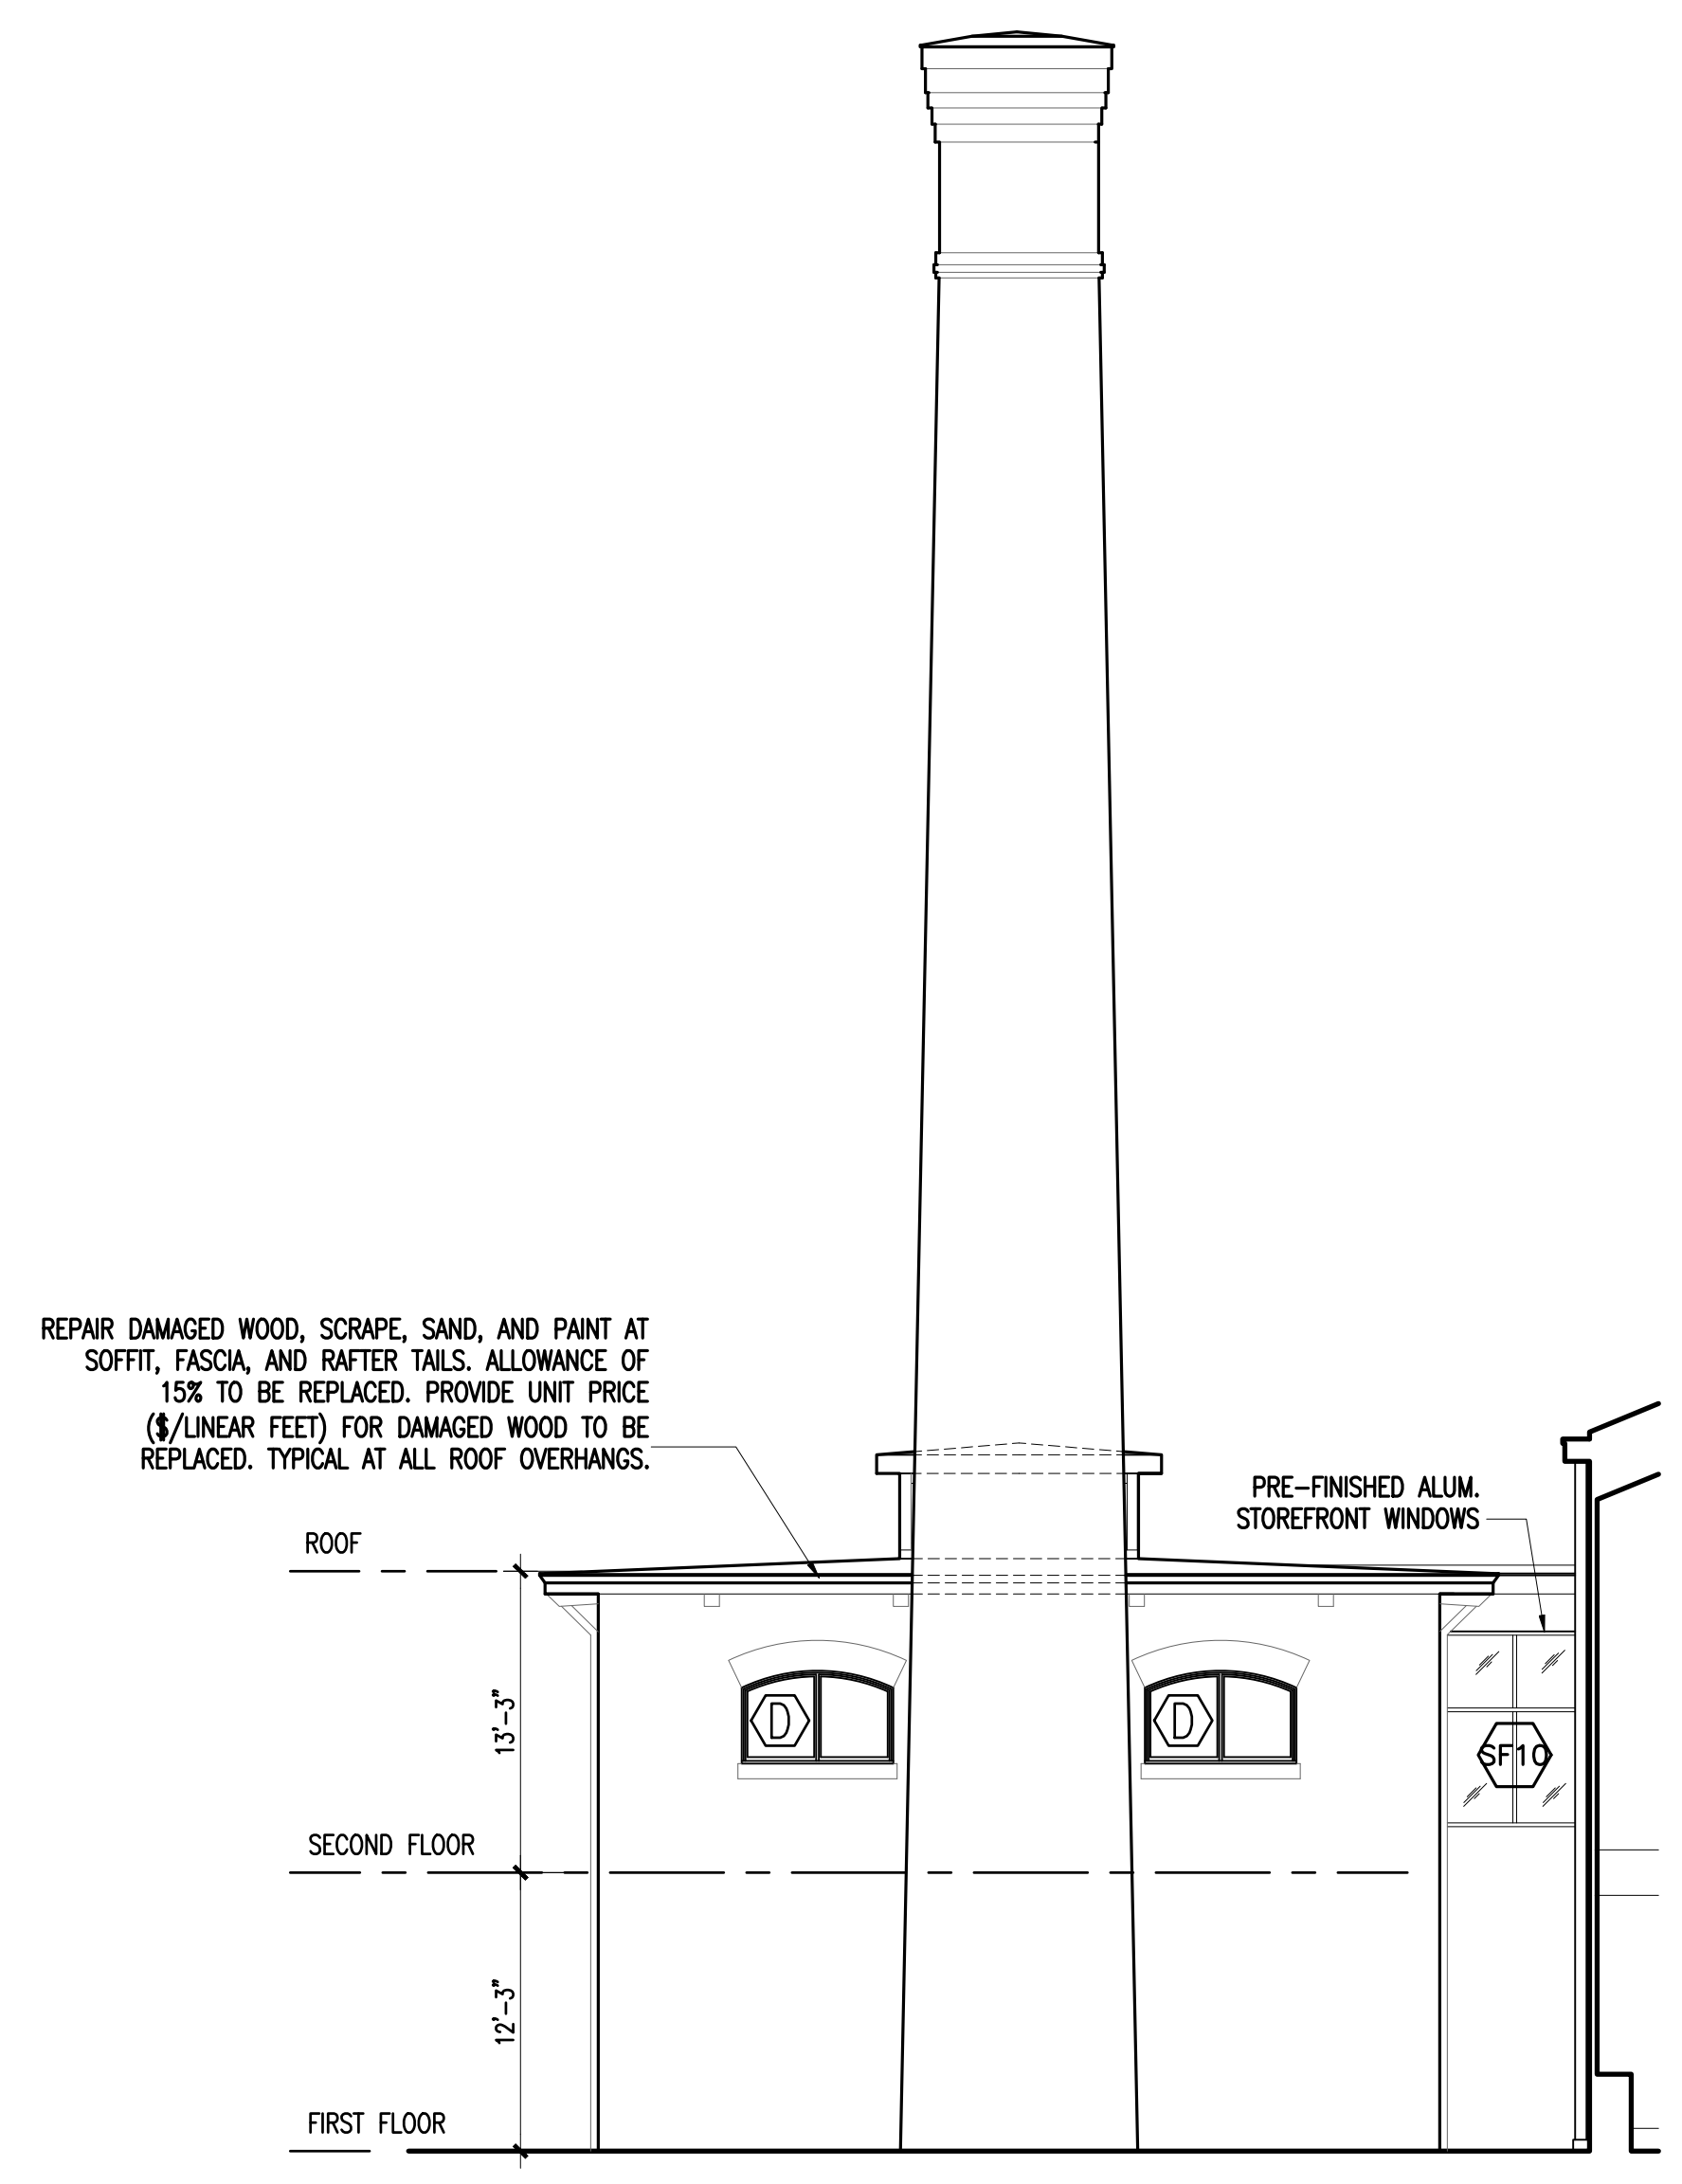

2 BOILER BUILDING SOUTH ELEVATION  
SCALE: 1/8" = 1'-0"

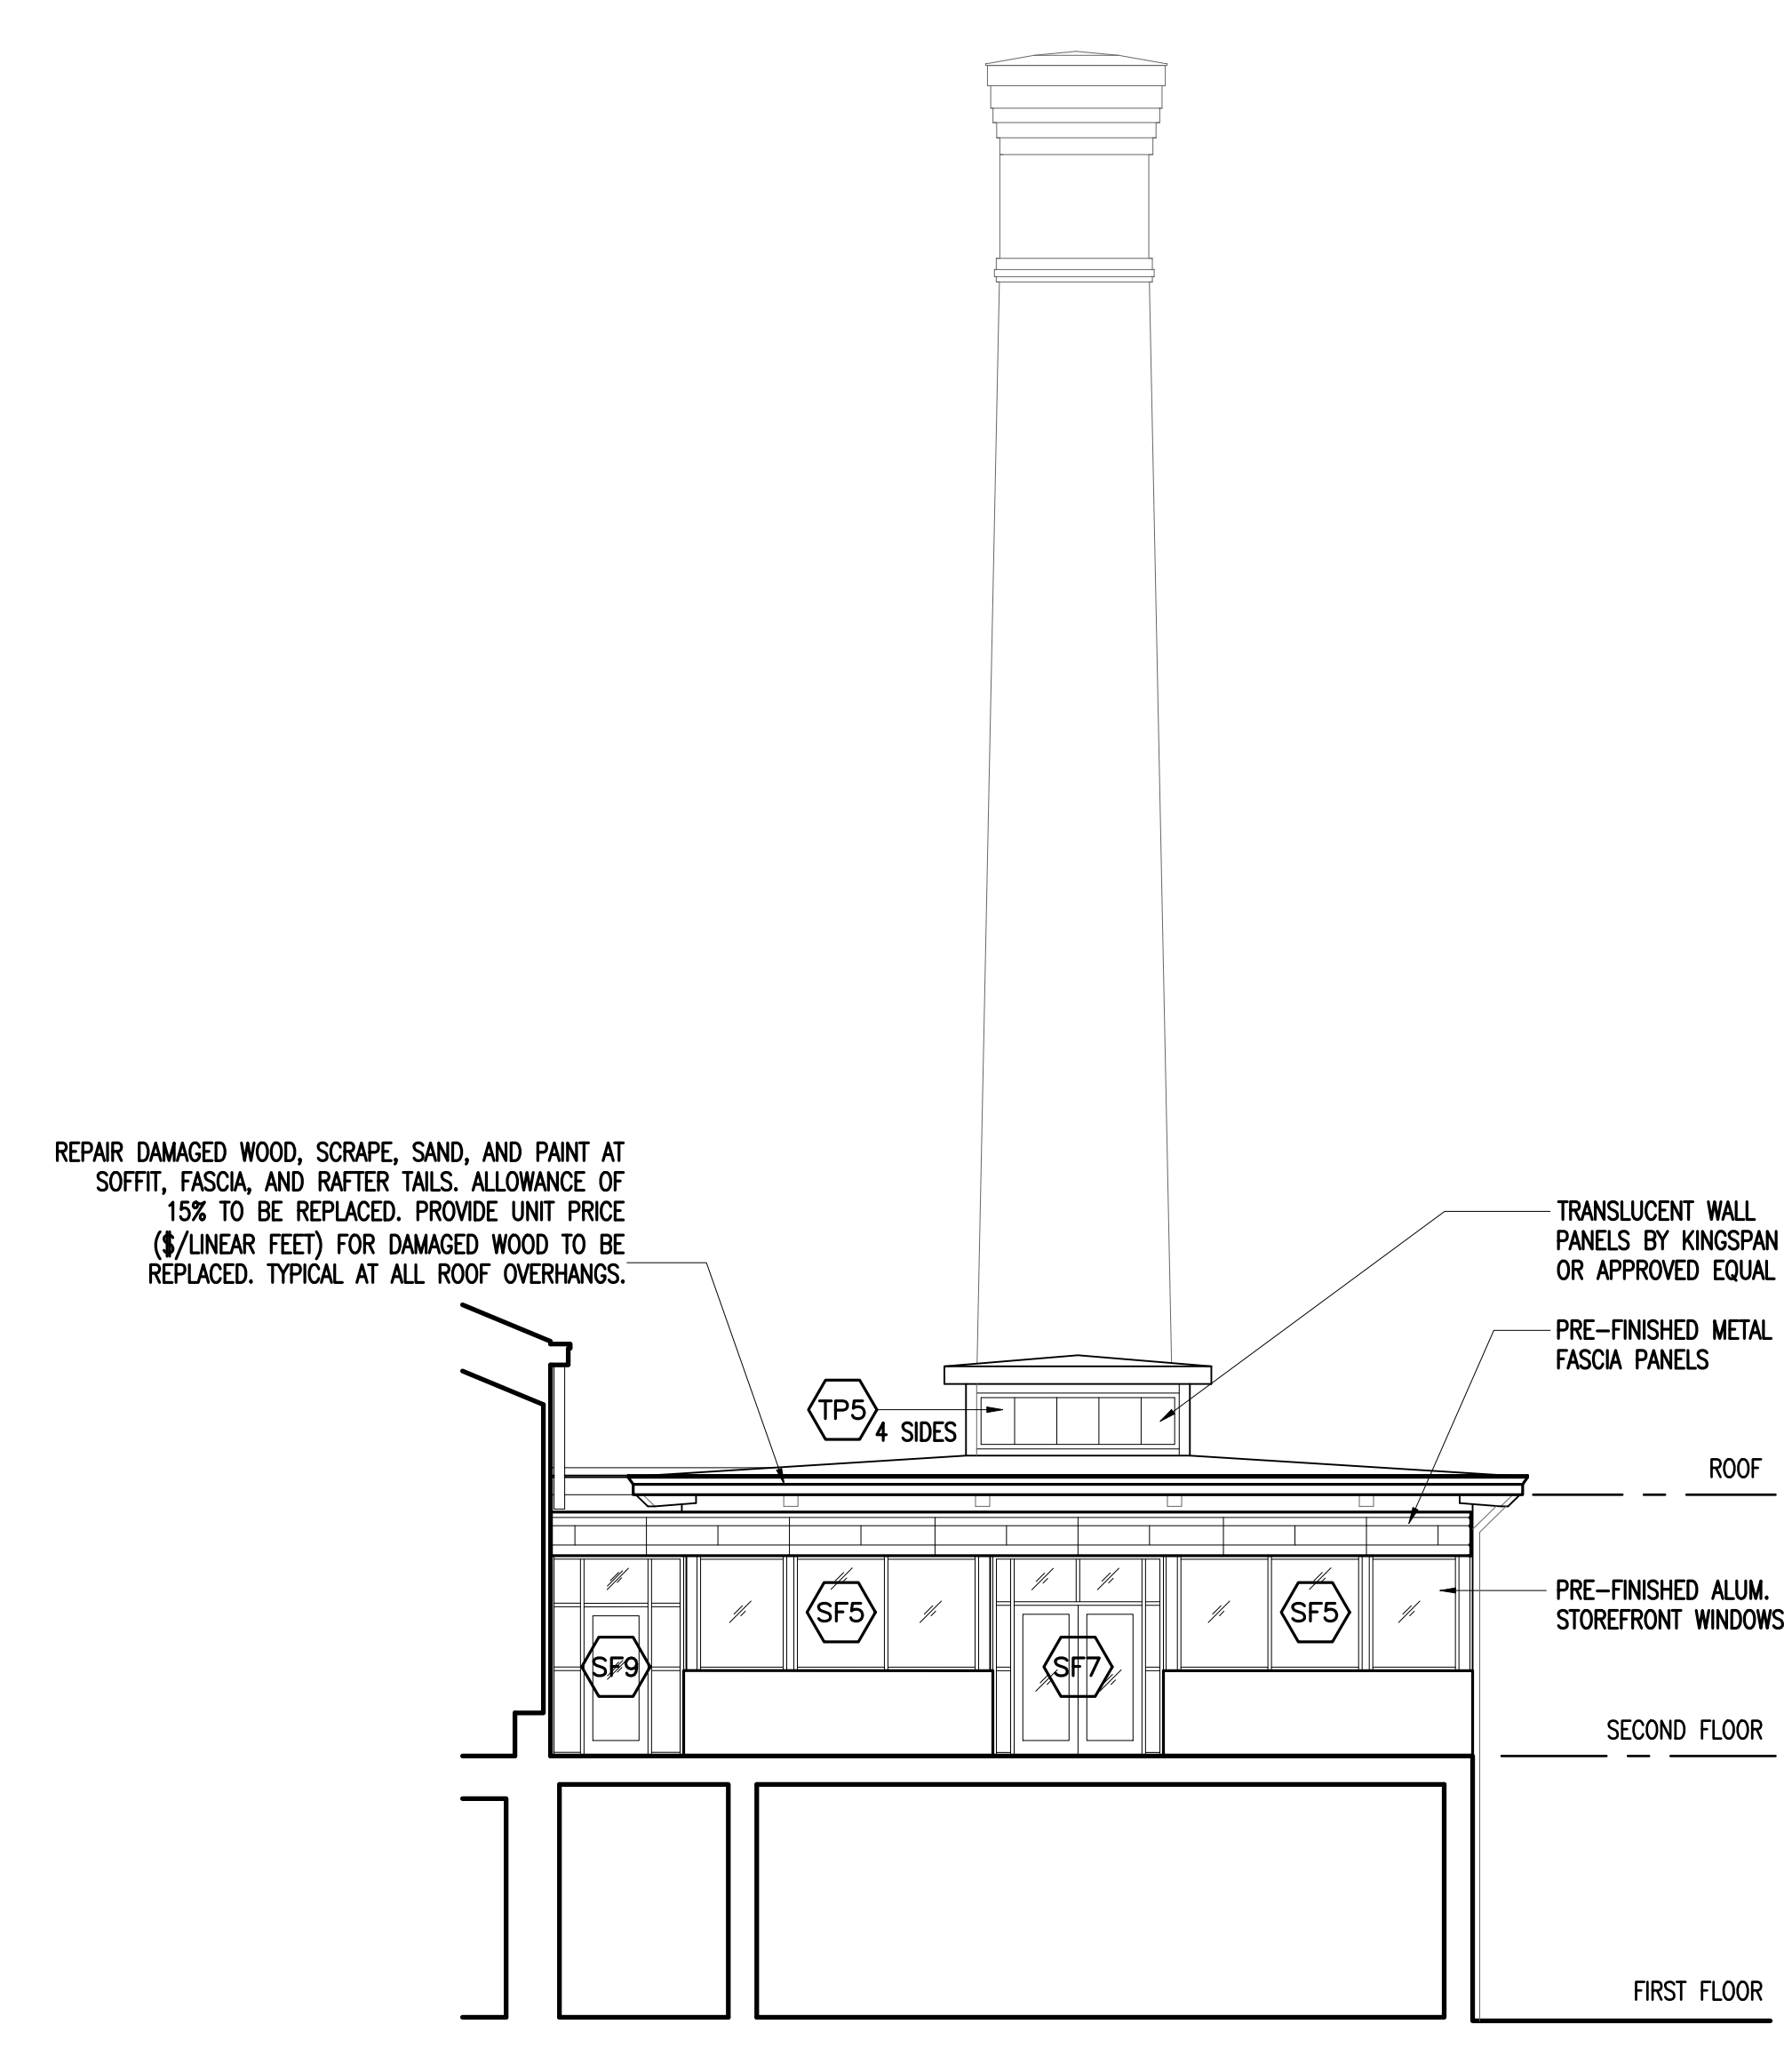

3 BOILER BUILDING NORTH ELEVATION  
SCALE: 1/8" = 1'-0"

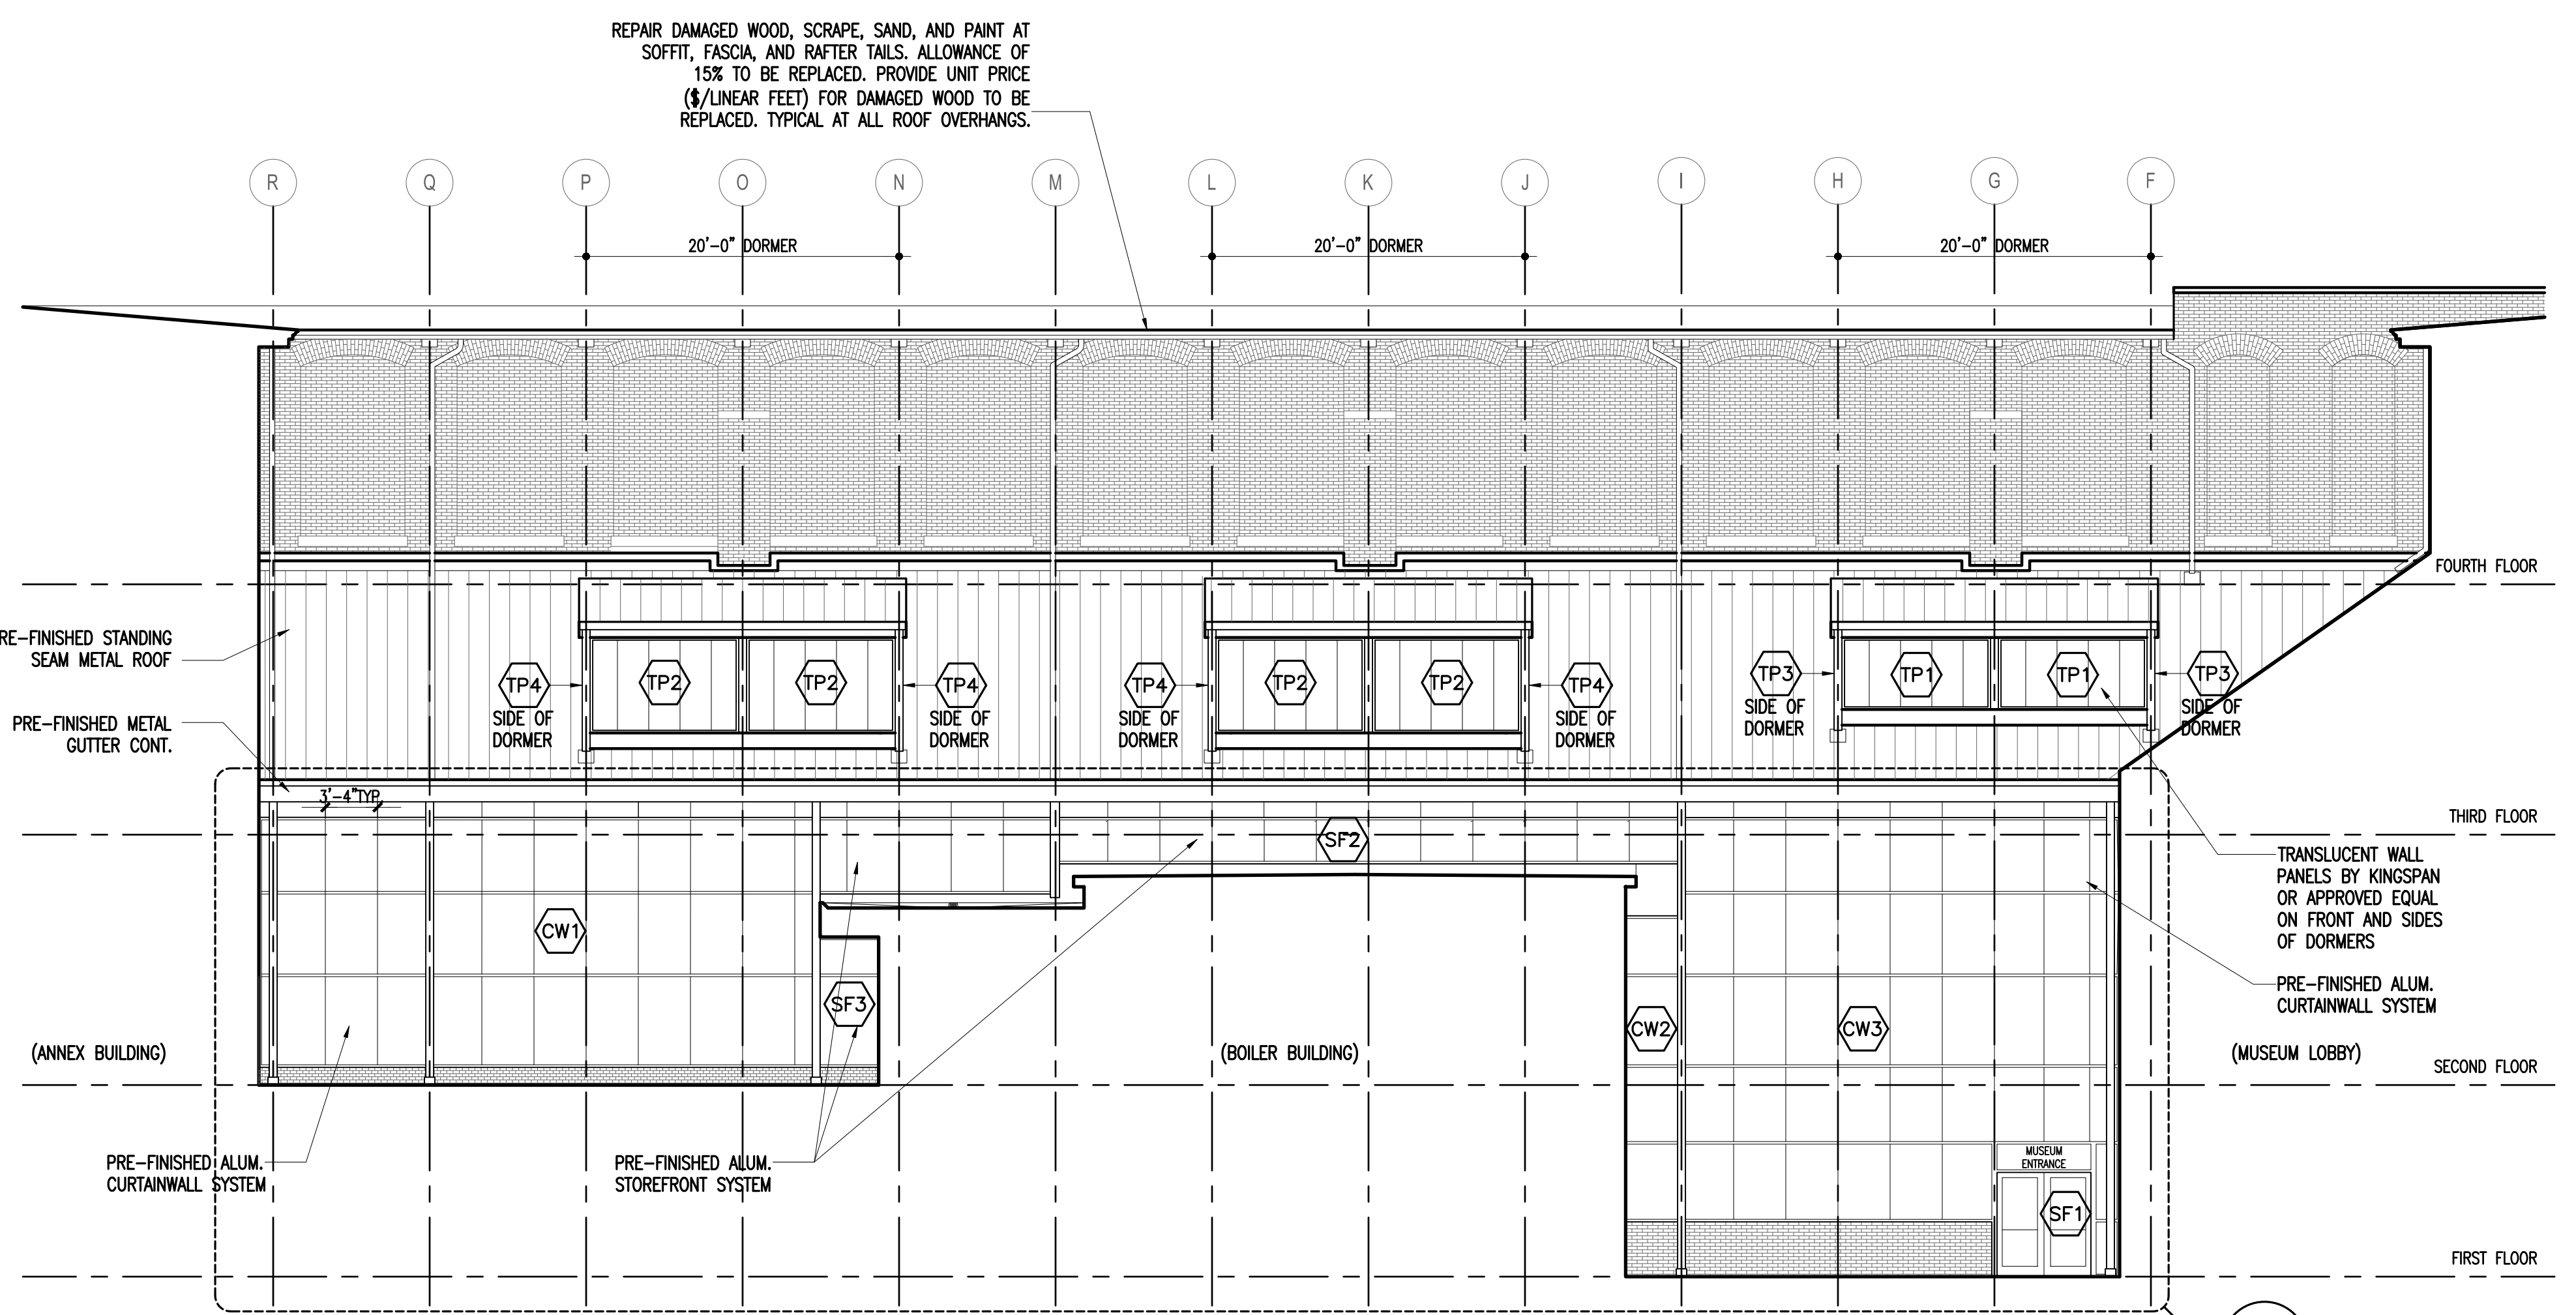

4 BOILER BUILDING SECTION/ATRIUM ELEVATION  
SCALE: 1/8" = 1'-0"

