

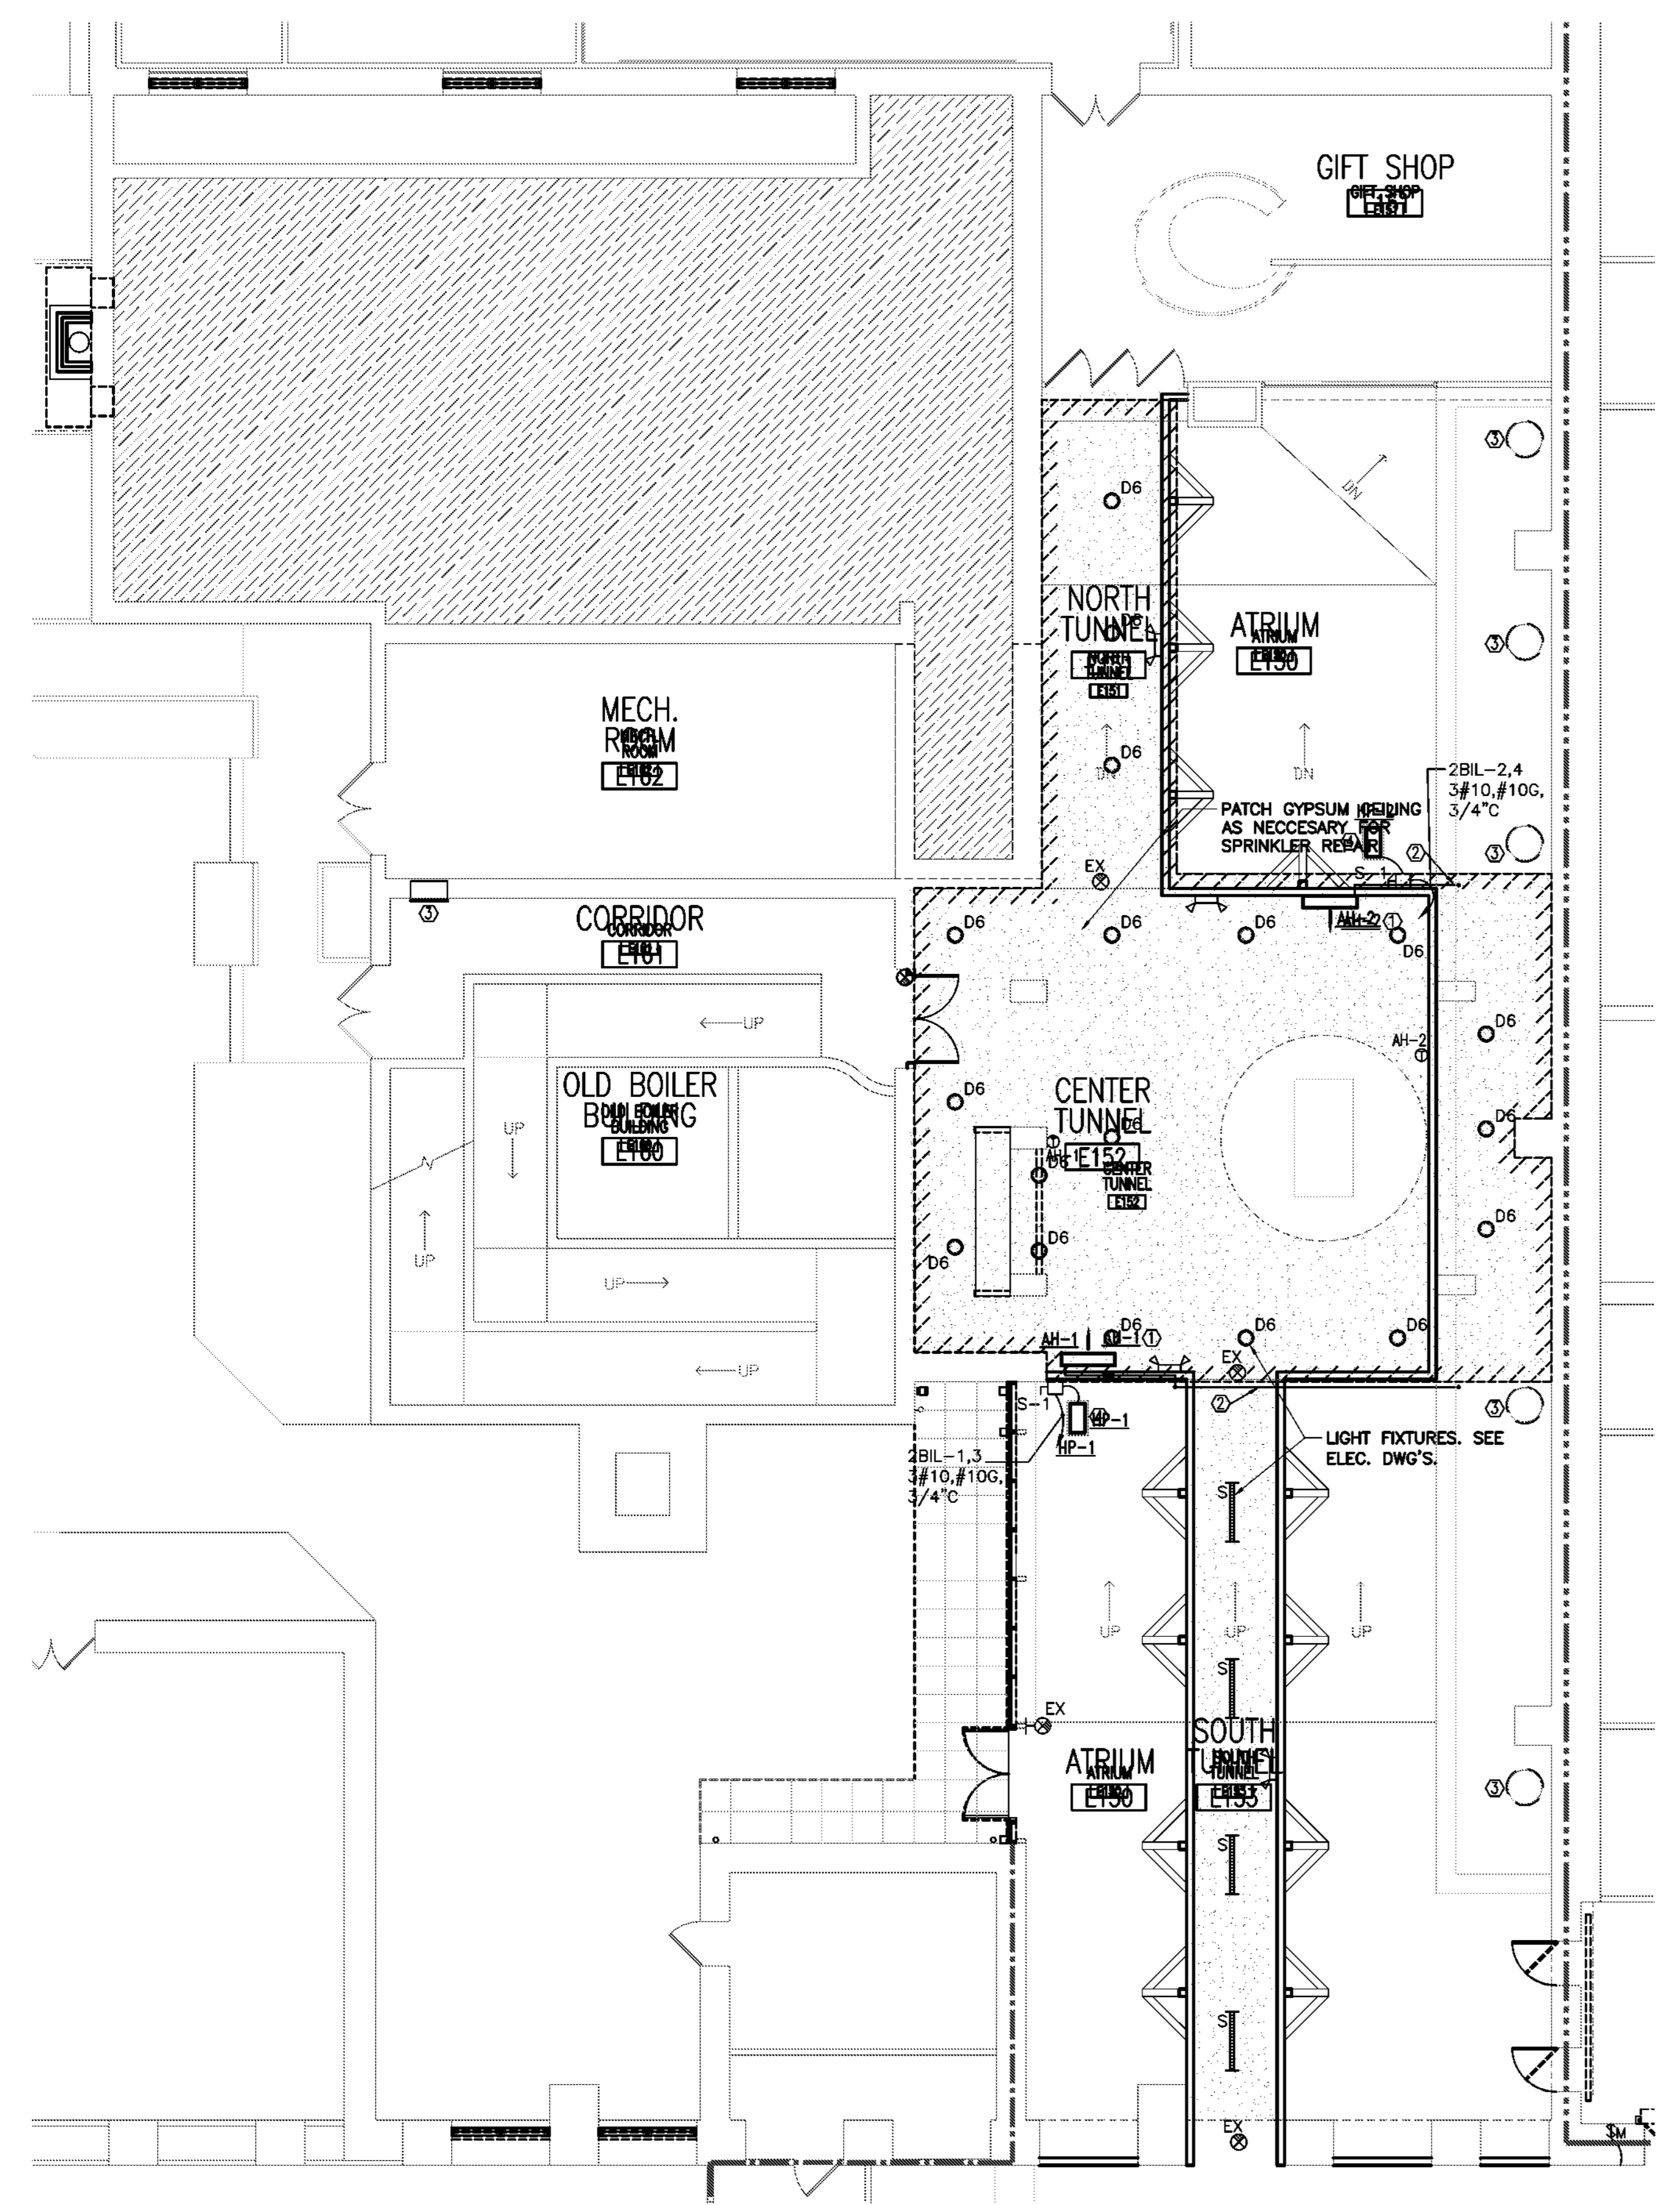


number	item	date

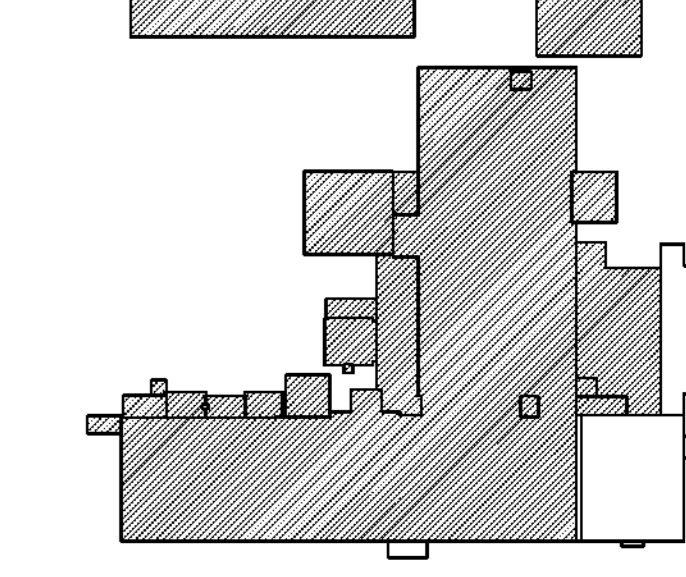

1 REFLECTED CEILING PLAN - BRIDGE UNDERSIDE
SCALE: 1/8" = 1'-0"

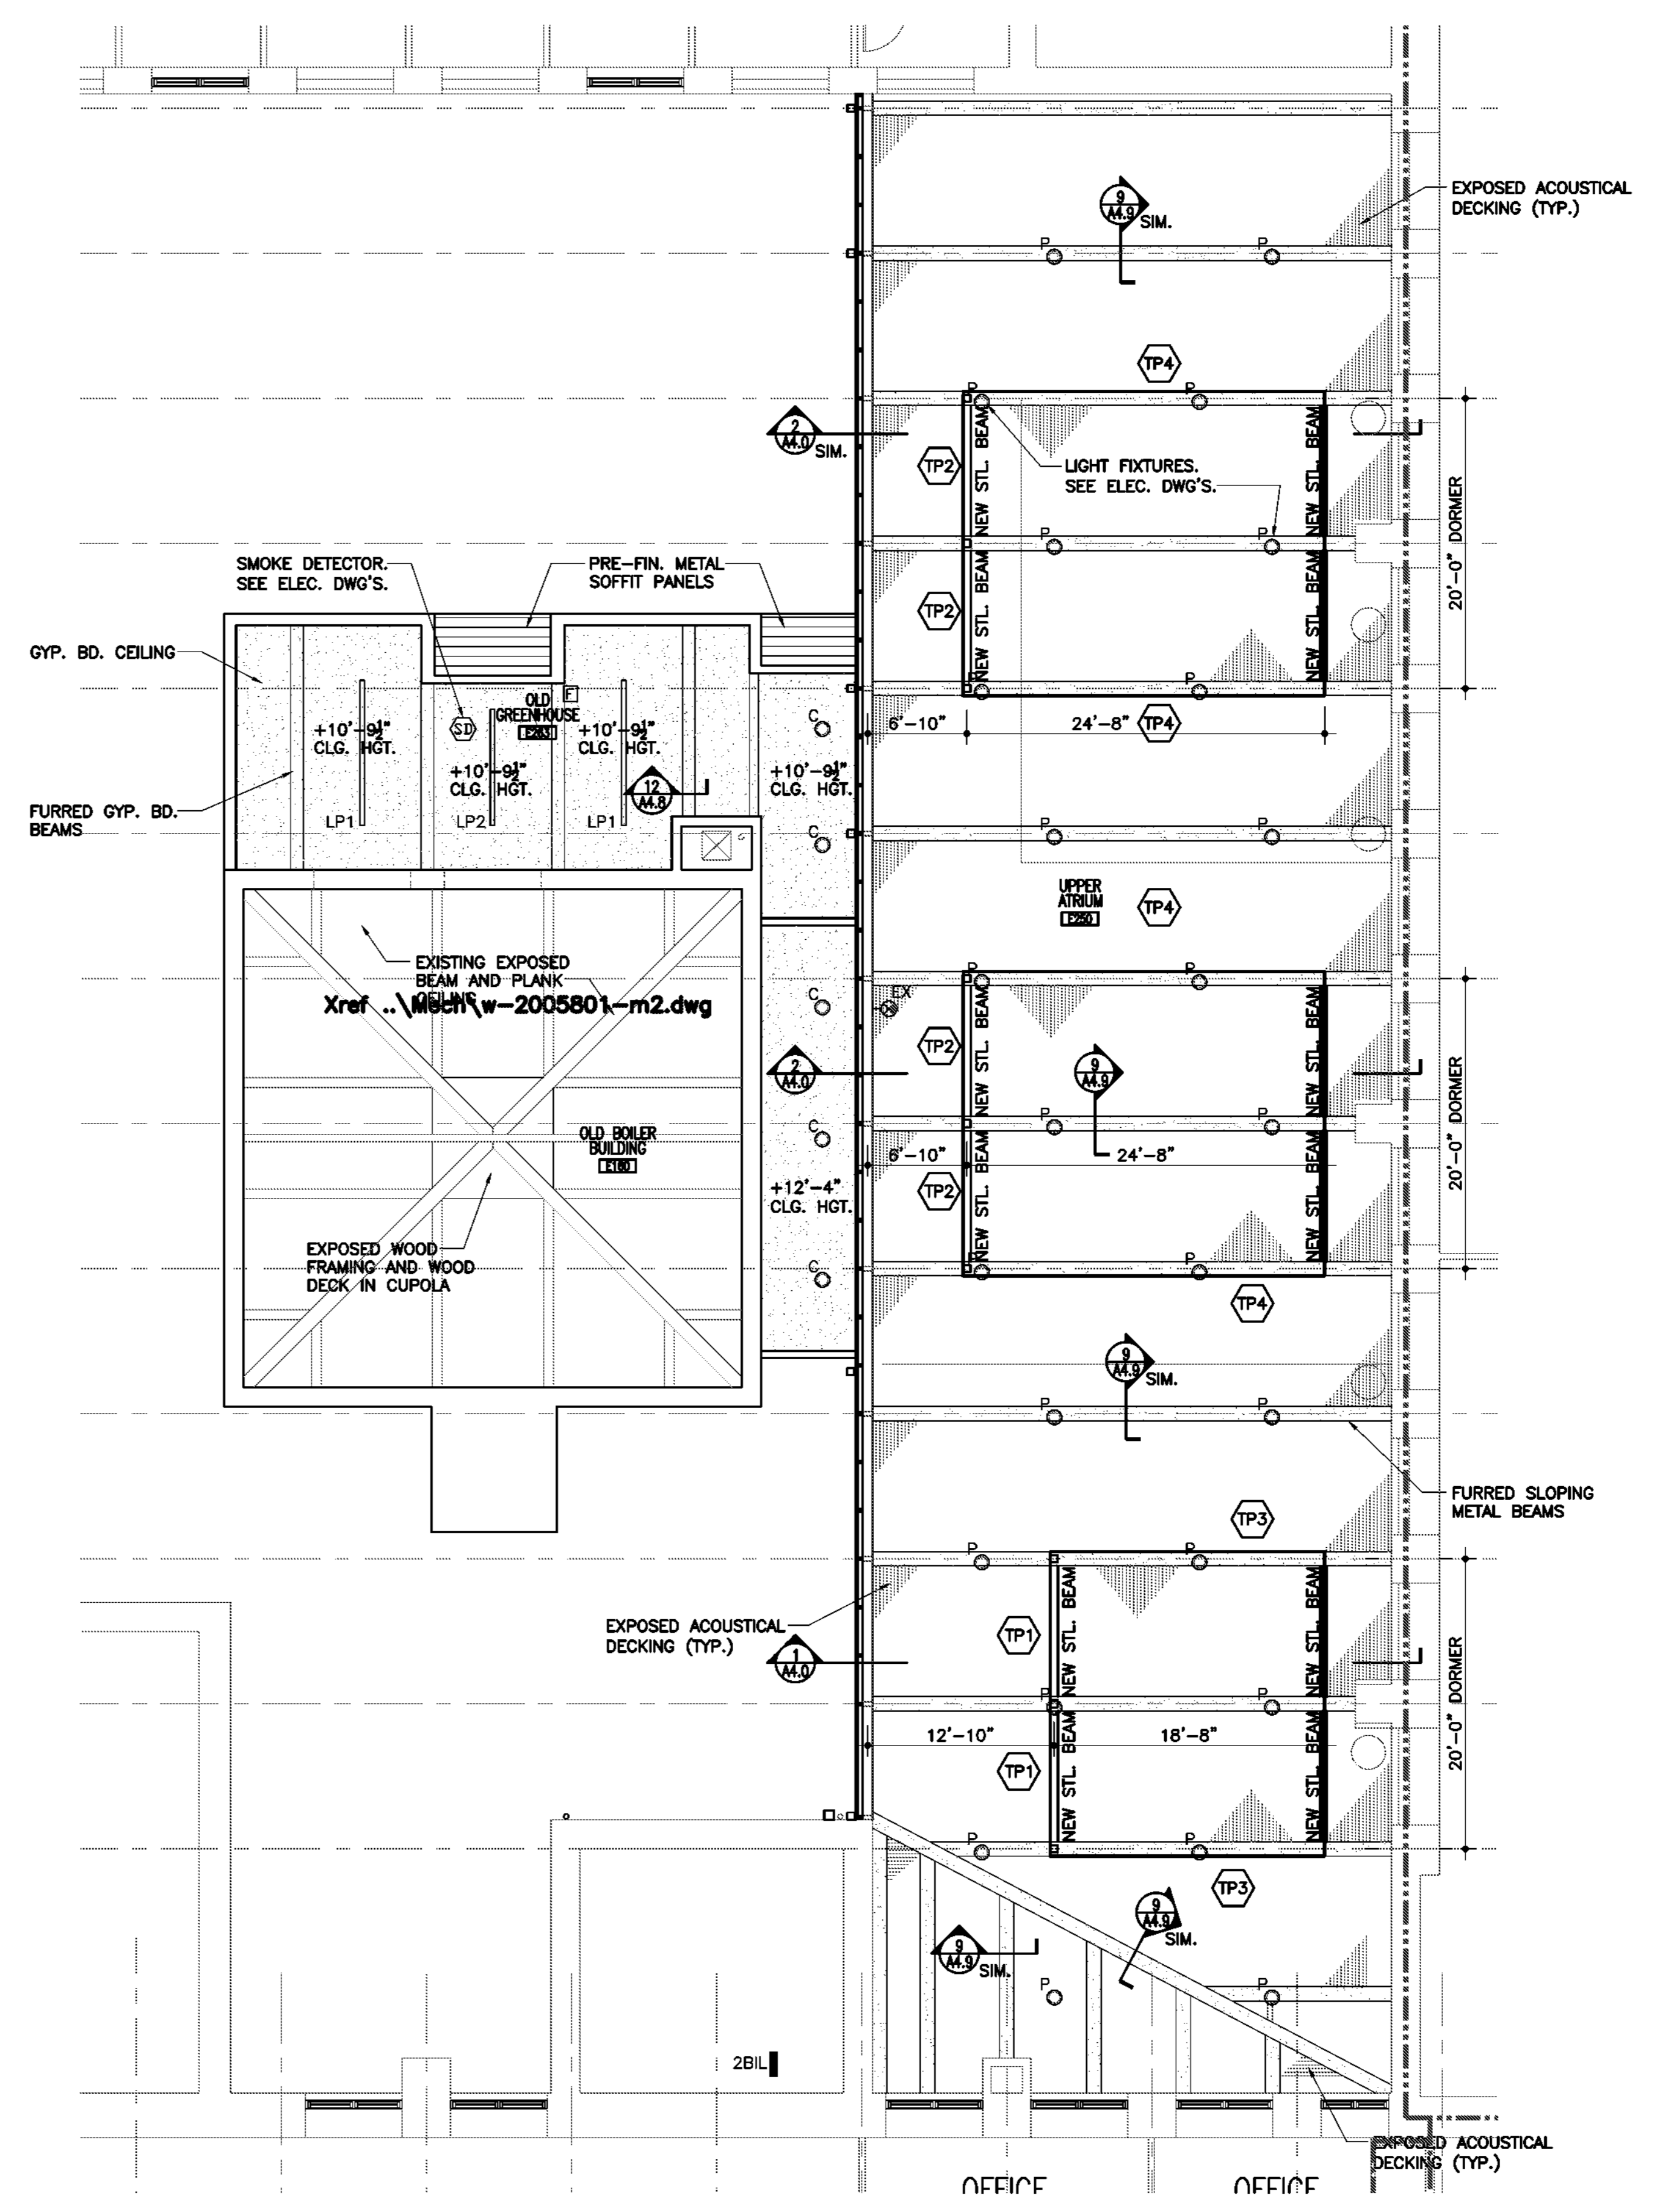

2 REFLECTED CEILING PLAN
SCALE: 1/8" = 1'-0"

ROOM NO.	ROOM NAME	FLOOR	BASE	WALLS	CEILING	CEILING HEIGHT	REMARKS
E151	NORTH TUNNEL	EXIST. QUARRY TILE	6" RWB ON INTERIOR TUNNEL WALL	PAINT INTERIOR TUNNEL GYP. BD. WALL	* EXIST. (PAINT)	EXIST.	PROPERLY REPAIR AND PAINT EXIST. GYP. BD. CEILING AFTER ATRIUM WORK IS COMPLETED AND TEMP. TUNNELS ARE REMOVED
E152	CENTER TUNNEL	EXIST. QUARRY TILE	6" RWB ON INTERIOR TUNNEL WALLS	PAINT INTERIOR TUNNEL GYP. BD. WALLS	* EXIST. (PAINT)	EXIST.	PROPERLY REPAIR AND PAINT EXIST. GYP. BD. CEILING AFTER ATRIUM WORK IS COMPLETED AND TEMP. TUNNELS ARE REMOVED
E153	SOUTH TUNNEL	EXIST. QUARRY TILE	6" RWB ON INTERIOR TUNNEL WALLS	PAINT INTERIOR TUNNEL GYP. BD. WALLS	PAINT INTERIOR TUNNEL GYP. BD. CEILING	8'-11 1/2"	
E160	OLD BOILER BLDG.	POLISHED CONC.	-	EXIST. BRICK	PAINT EXP. WOOD BEAM AND PLANK CEILING	EXIST.	PAINT EXPOSED CUPOLA WOOD FRAMING AND WOOD DECK. PAINT EXPOSED WOOD TRUSS. PAINT EXP. WOOD SOFFIT, BEAMS, FASCIA.
E250	UPPER ATRIUM	POLISHED CONC.	-	EXIST. BRICK	PAINT FURRED SLOPING METAL BEAMS	EXIST.	
E263	OLD GREENHOUSE	POLISHED CONC.	-	EXIST. BRICK	PAINT GYP. BD. CEILING, FURRED BEAMS	10'-9"	