

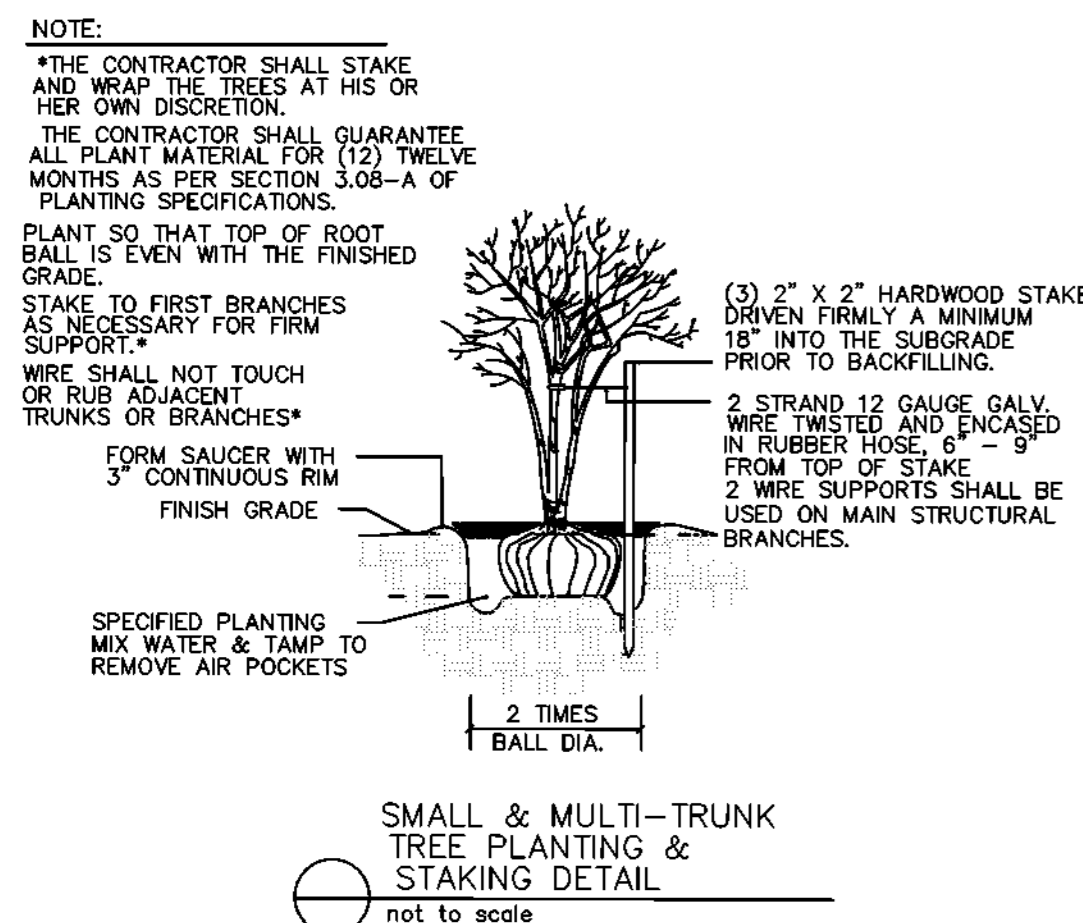


PLANT SCHEDULE					
KEY	BOTANICAL NAME	COMMON NAME	QUANTITY	SIZE	SPACING
A	FRAXINUS CERASIFERA 'ATROPURPUREA'	PURPLE LEAF PLUM	2	2" CAL.	AS SHOWN
B	DISTYLIUM 'BLUE CASCADE'	DISTYLIUM BLUE CASCADE	19	3 GAL.	2' D.C.


- GENERAL NOTES:**
1. QUANTITIES ARE SHOWN FOR INFORMATION ONLY. THE CONTRACTOR IS RESPONSIBLE FOR HIS OR HER OWN QUANTITIES. IF THERE IS A CONFLICT BETWEEN QUANTITIES AND SPACING, SPACING SHALL PREVAIL.
 2. ALL AREAS NOT COVERED BY CONSTRUCTION OR PLANT BED AREAS, SHALL BE PLACED IN SOO TURF OR HYDROSEED.
 3. ALL SHRUBS AND TREES TO BE MECHANICALLY IRRIGATED WITH DRIP IRRIGATION.
 4. THE IRRIGATION FOR THE UPPER COURTYARD WILL COME FROM AN EXISTING IRRIGATION SYSTEM AT THE LOWER LEVEL. THE EXACT LOCATION OF THE EXISTING IRRIGATION IS UNKNOWN. CONTRACTOR TO INSTALL IRRIGATION IN THE UPPER COURTYARD AND INSTALL THE PIPING THROUGH THE NEW COLUMN AND STUB IT OUT AT THE LOWER LEVEL. THE OWNER WILL CONNECT THE CONTRACTOR INSTALLED IRRIGATION SYSTEM TO THE EXISTING SYSTEM SEE EROSION CONTROL PLAN FOR FULL LIMITS OF HYDROSEEDING.

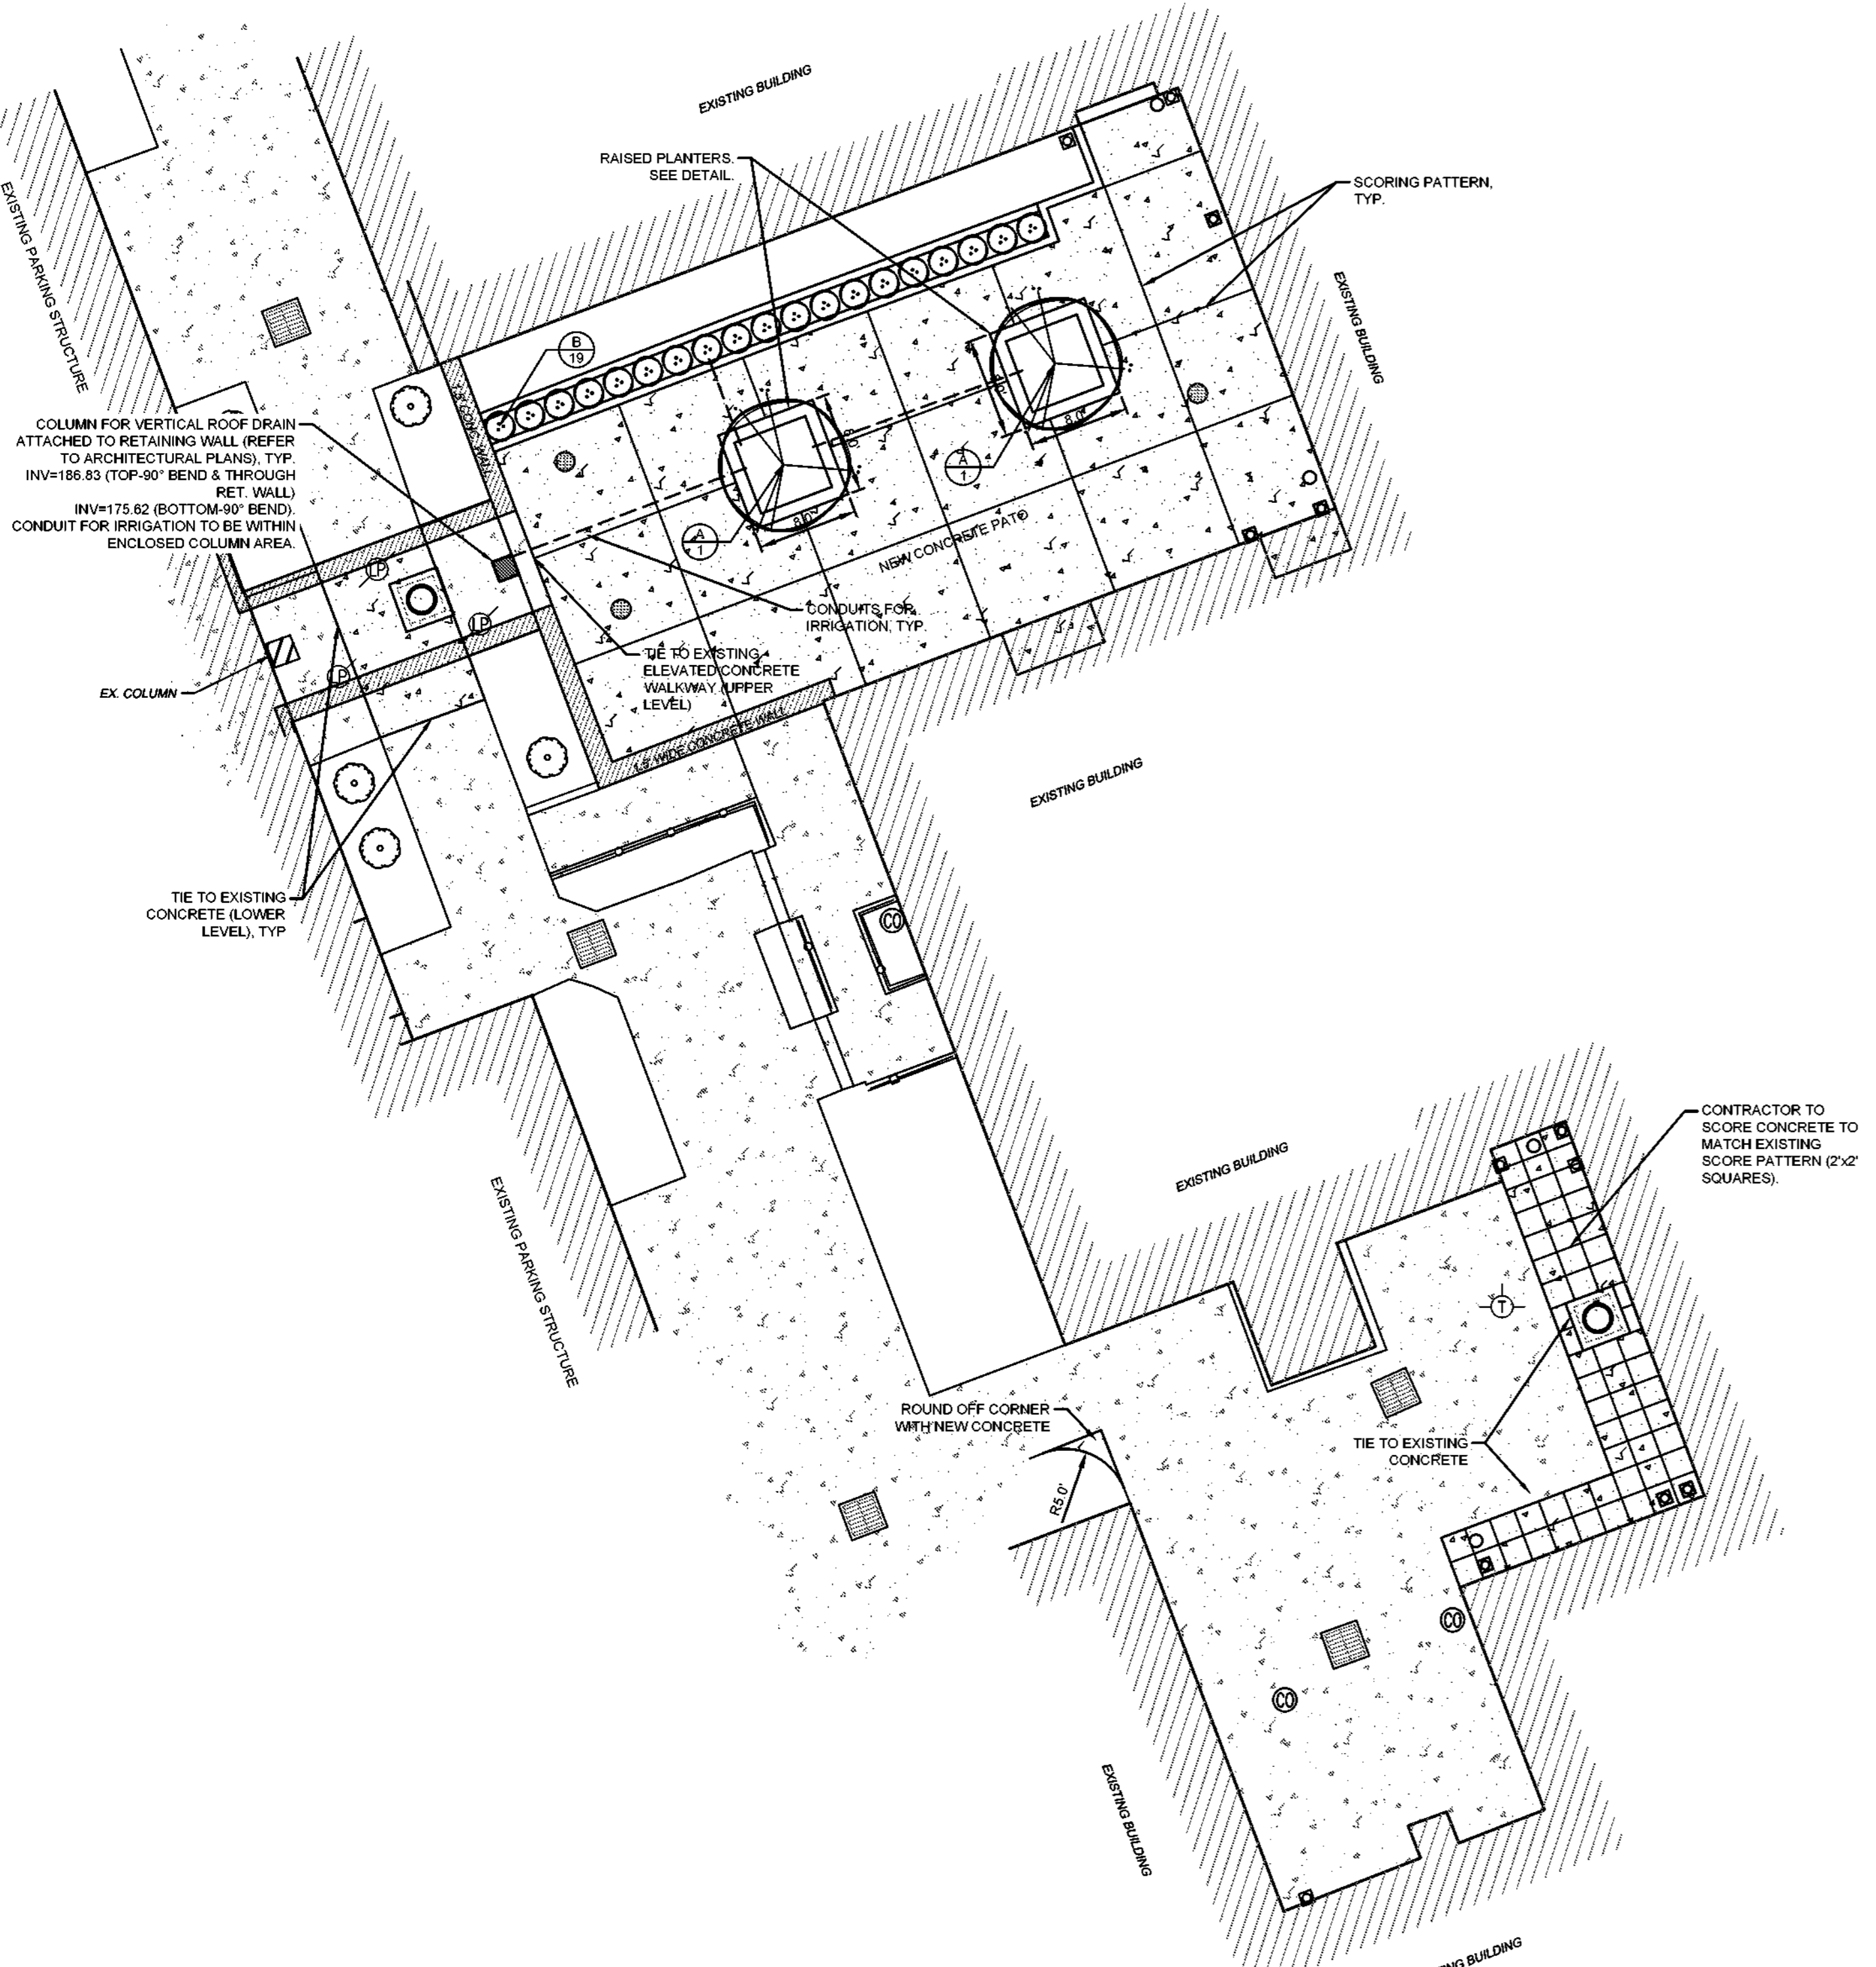


WORK AREA 1
SCALE: 1"=10'

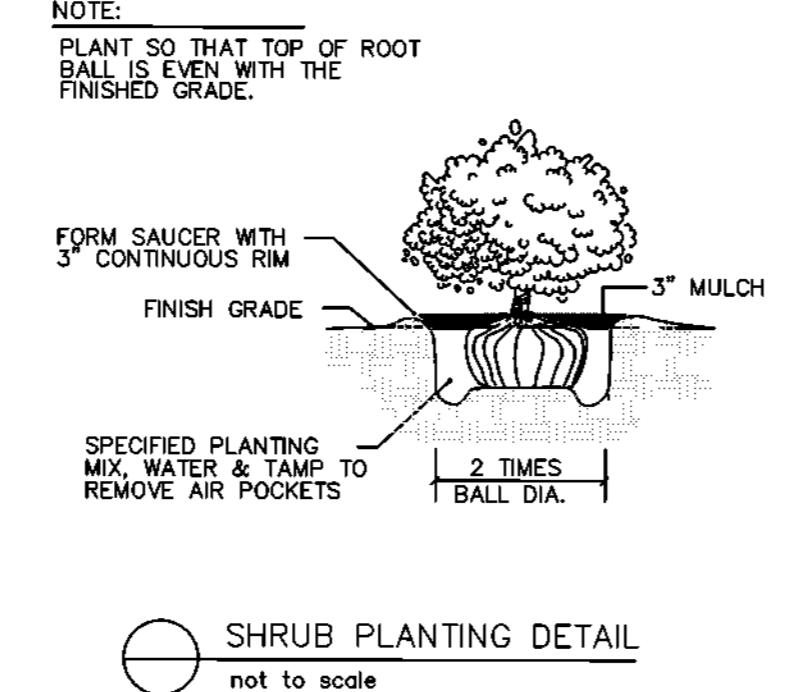

SHRUB PLANTING DETAIL
not to scale

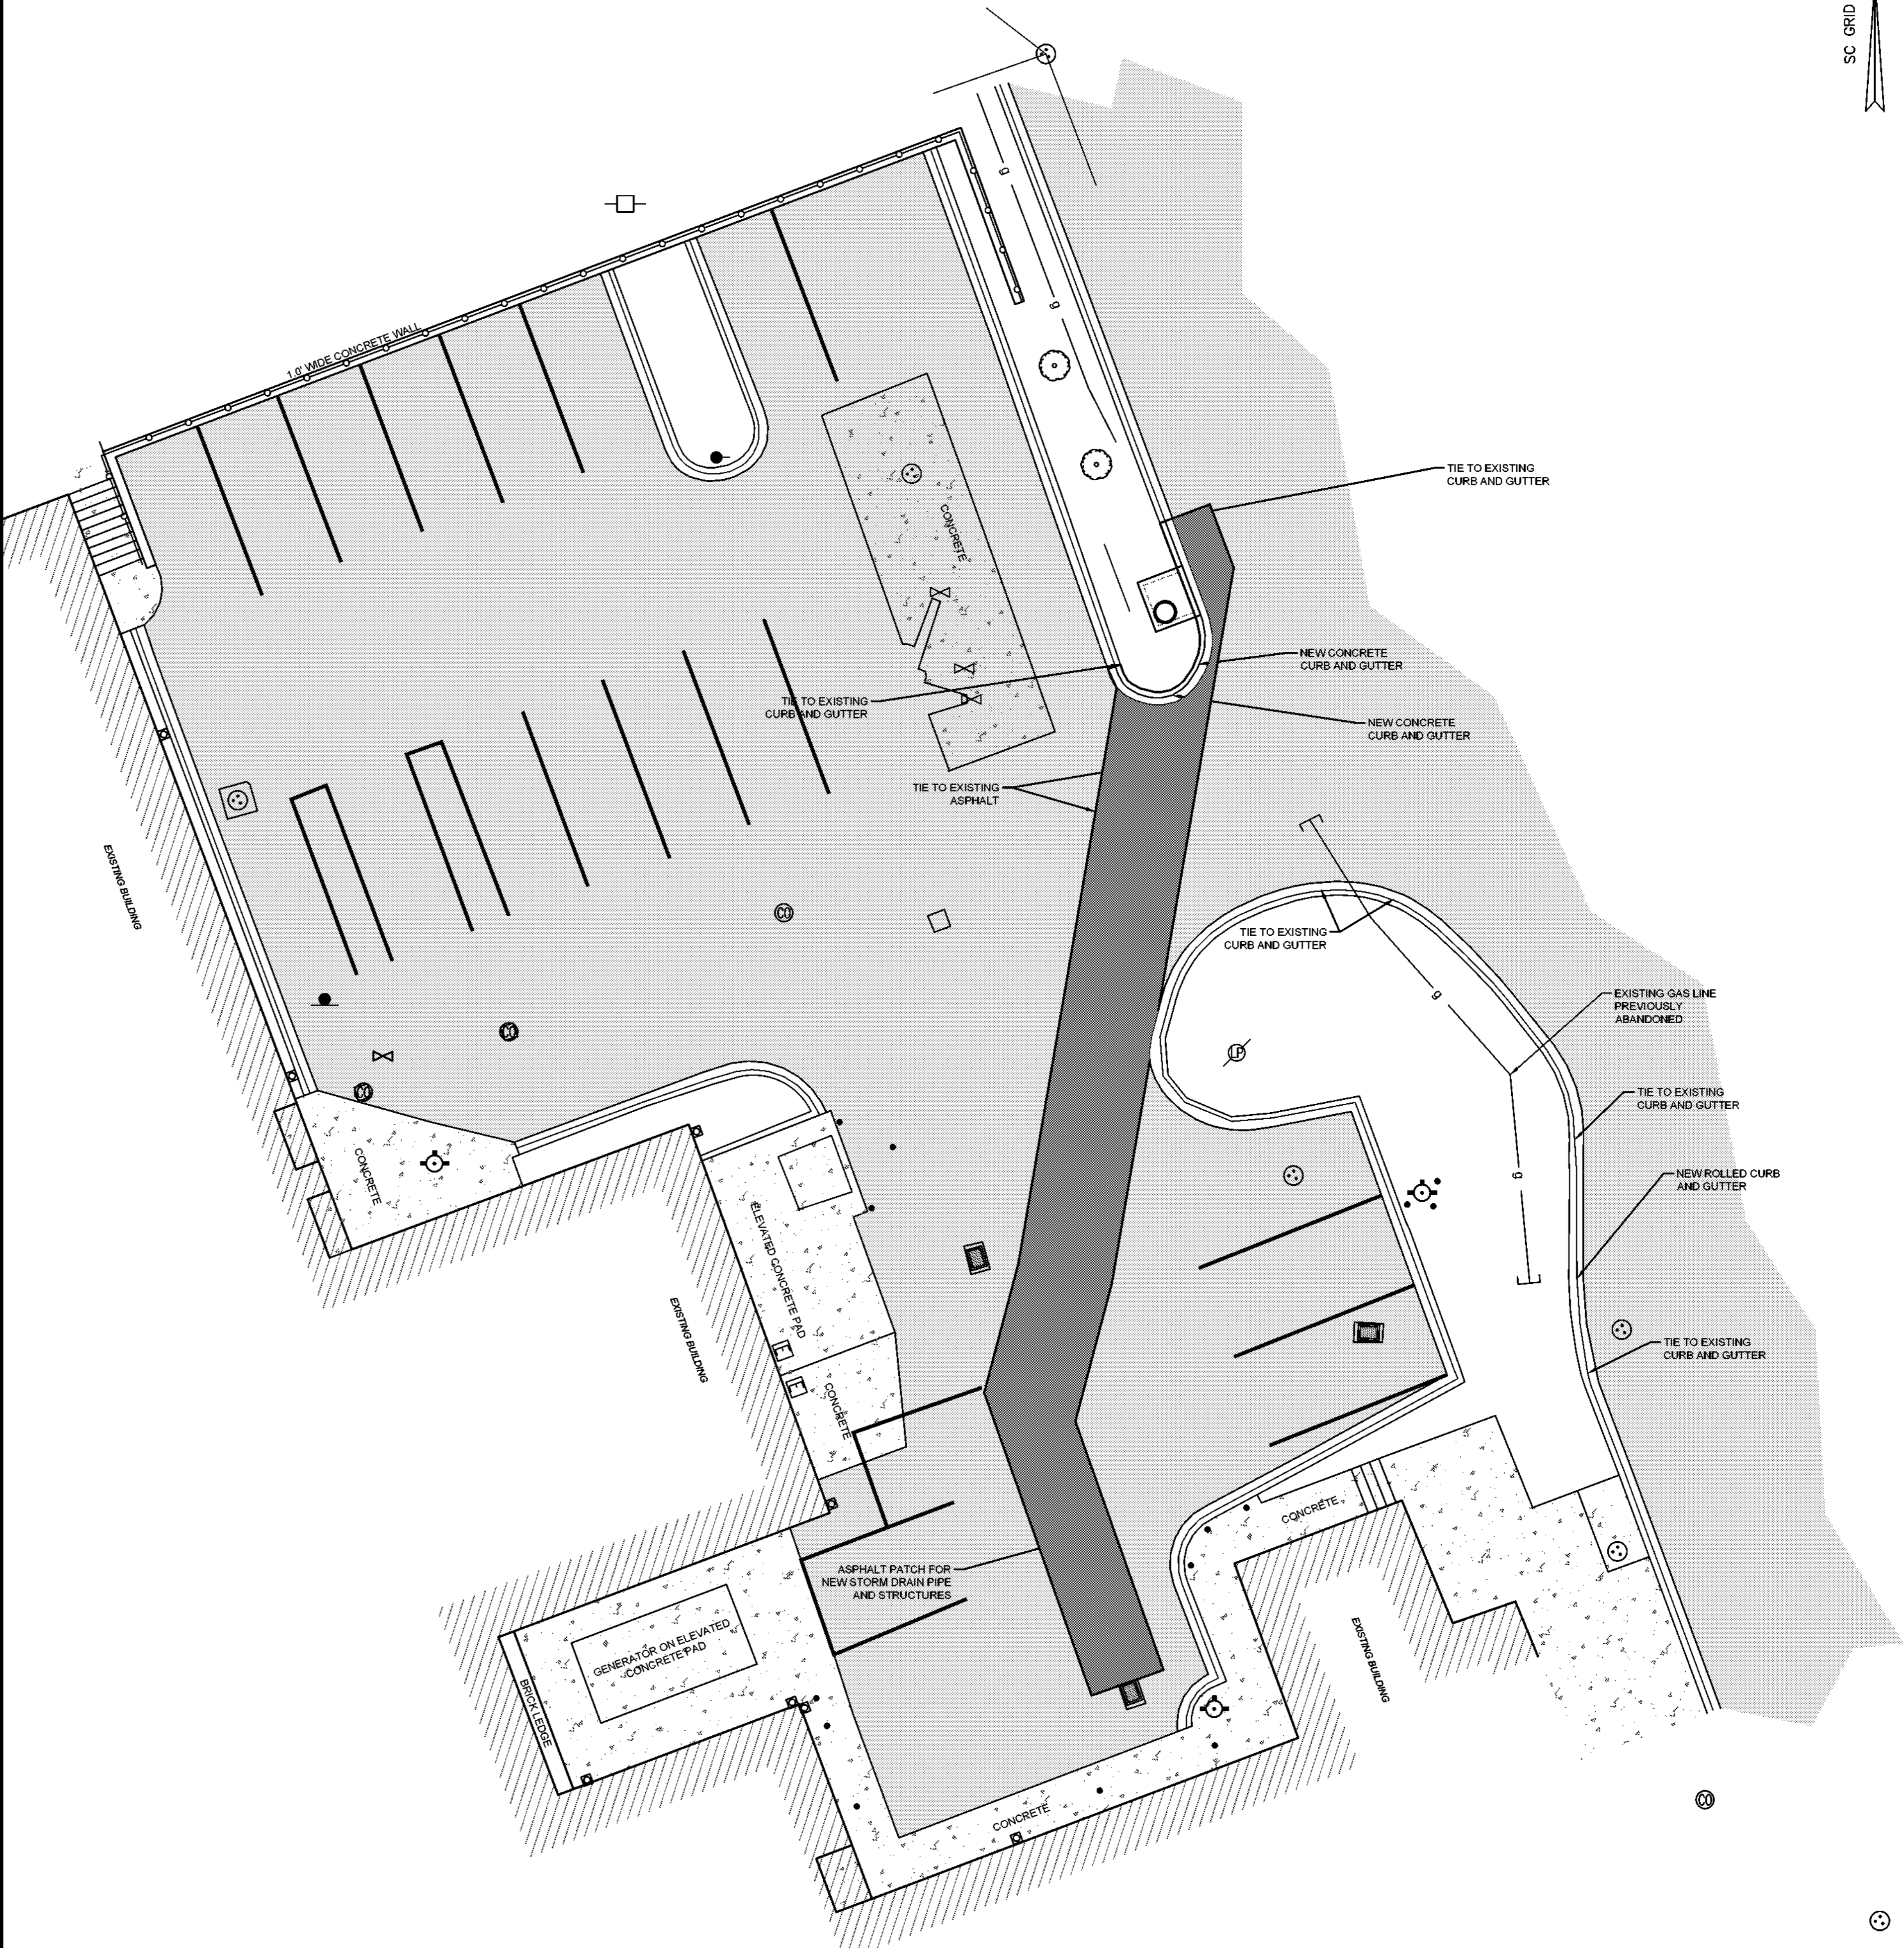

ADD ALTERNATE 1
SCALE: 1"=10'

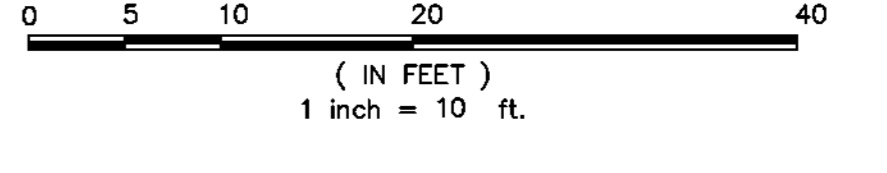

GMK ASSOCIATES, INC.
Design/Planning/Construction
1201 Main Street, Suite 2100
Columbia, S.C. 29201
tel. 803-256-0000
fax 803-255-7243

ALL RIGHTS RESERVED. THIS DRAWING AND THE DESIGN SHOWN THEREIN ARE COPYRIGHTED AS PRESCRIBED BY THE LAWS OF THE UNITED STATES AND ARE THE PROPERTY OF GMK ASSOCIATES ARCHITECTURAL DIVISION. ANYONE DUPLICATING, REPRODUCING OR CAUSING TO BE REPRODUCED THE WHOLE OR PART OF THESE DRAWINGS OR THE DESIGN THEREON WITHOUT PERMISSION OF THE ARCHITECT WILL BE SUBJECT TO LEGAL ACTION.

consultants
THE LANDPLAY GROUP SOUTH
LANDSCAPE ARCHITECTS • PLANNING
1201 MAIN STREET
COLUMBIA, SOUTH CAROLINA 29201
803.256.0562
WWW.LANDPLAYGROUP.COM

client
admin
THE SOUTH CAROLINA DEPARTMENT OF ADMINISTRATION


THE SOUTH CAROLINA DEPARTMENT OF ADMINISTRATION
State Project #D50-6037-PD

project name
COLUMBIA MILLS ROOF REPLACEMENT & ATRIUM ROOF/WINDOW REPLACEMENT
A/E project number
20058.01

seals/signature

issued for
CONSTRUCTION DOCUMENTS
date
APRIL 14, 2022

number	item	date

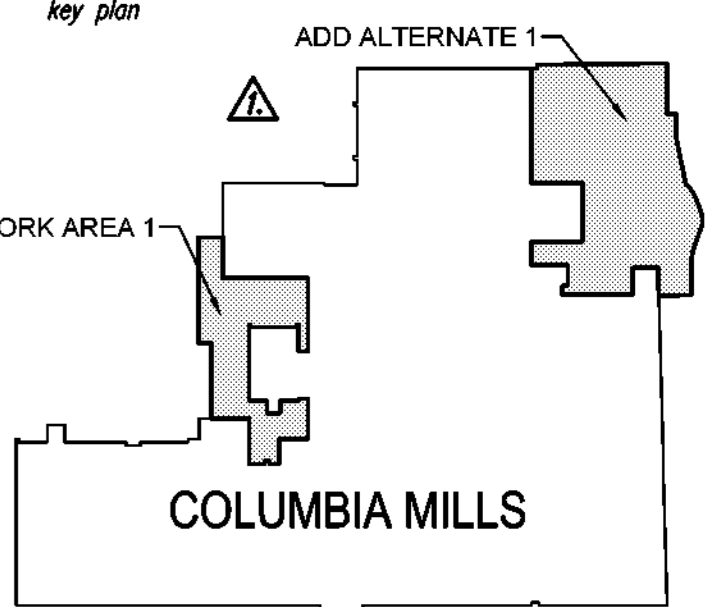

sheet title
LAYOUT PLAN
sheet number
C3.0
drawn by: CLK TLPGS JOB No. 1090
checked by: HDB