

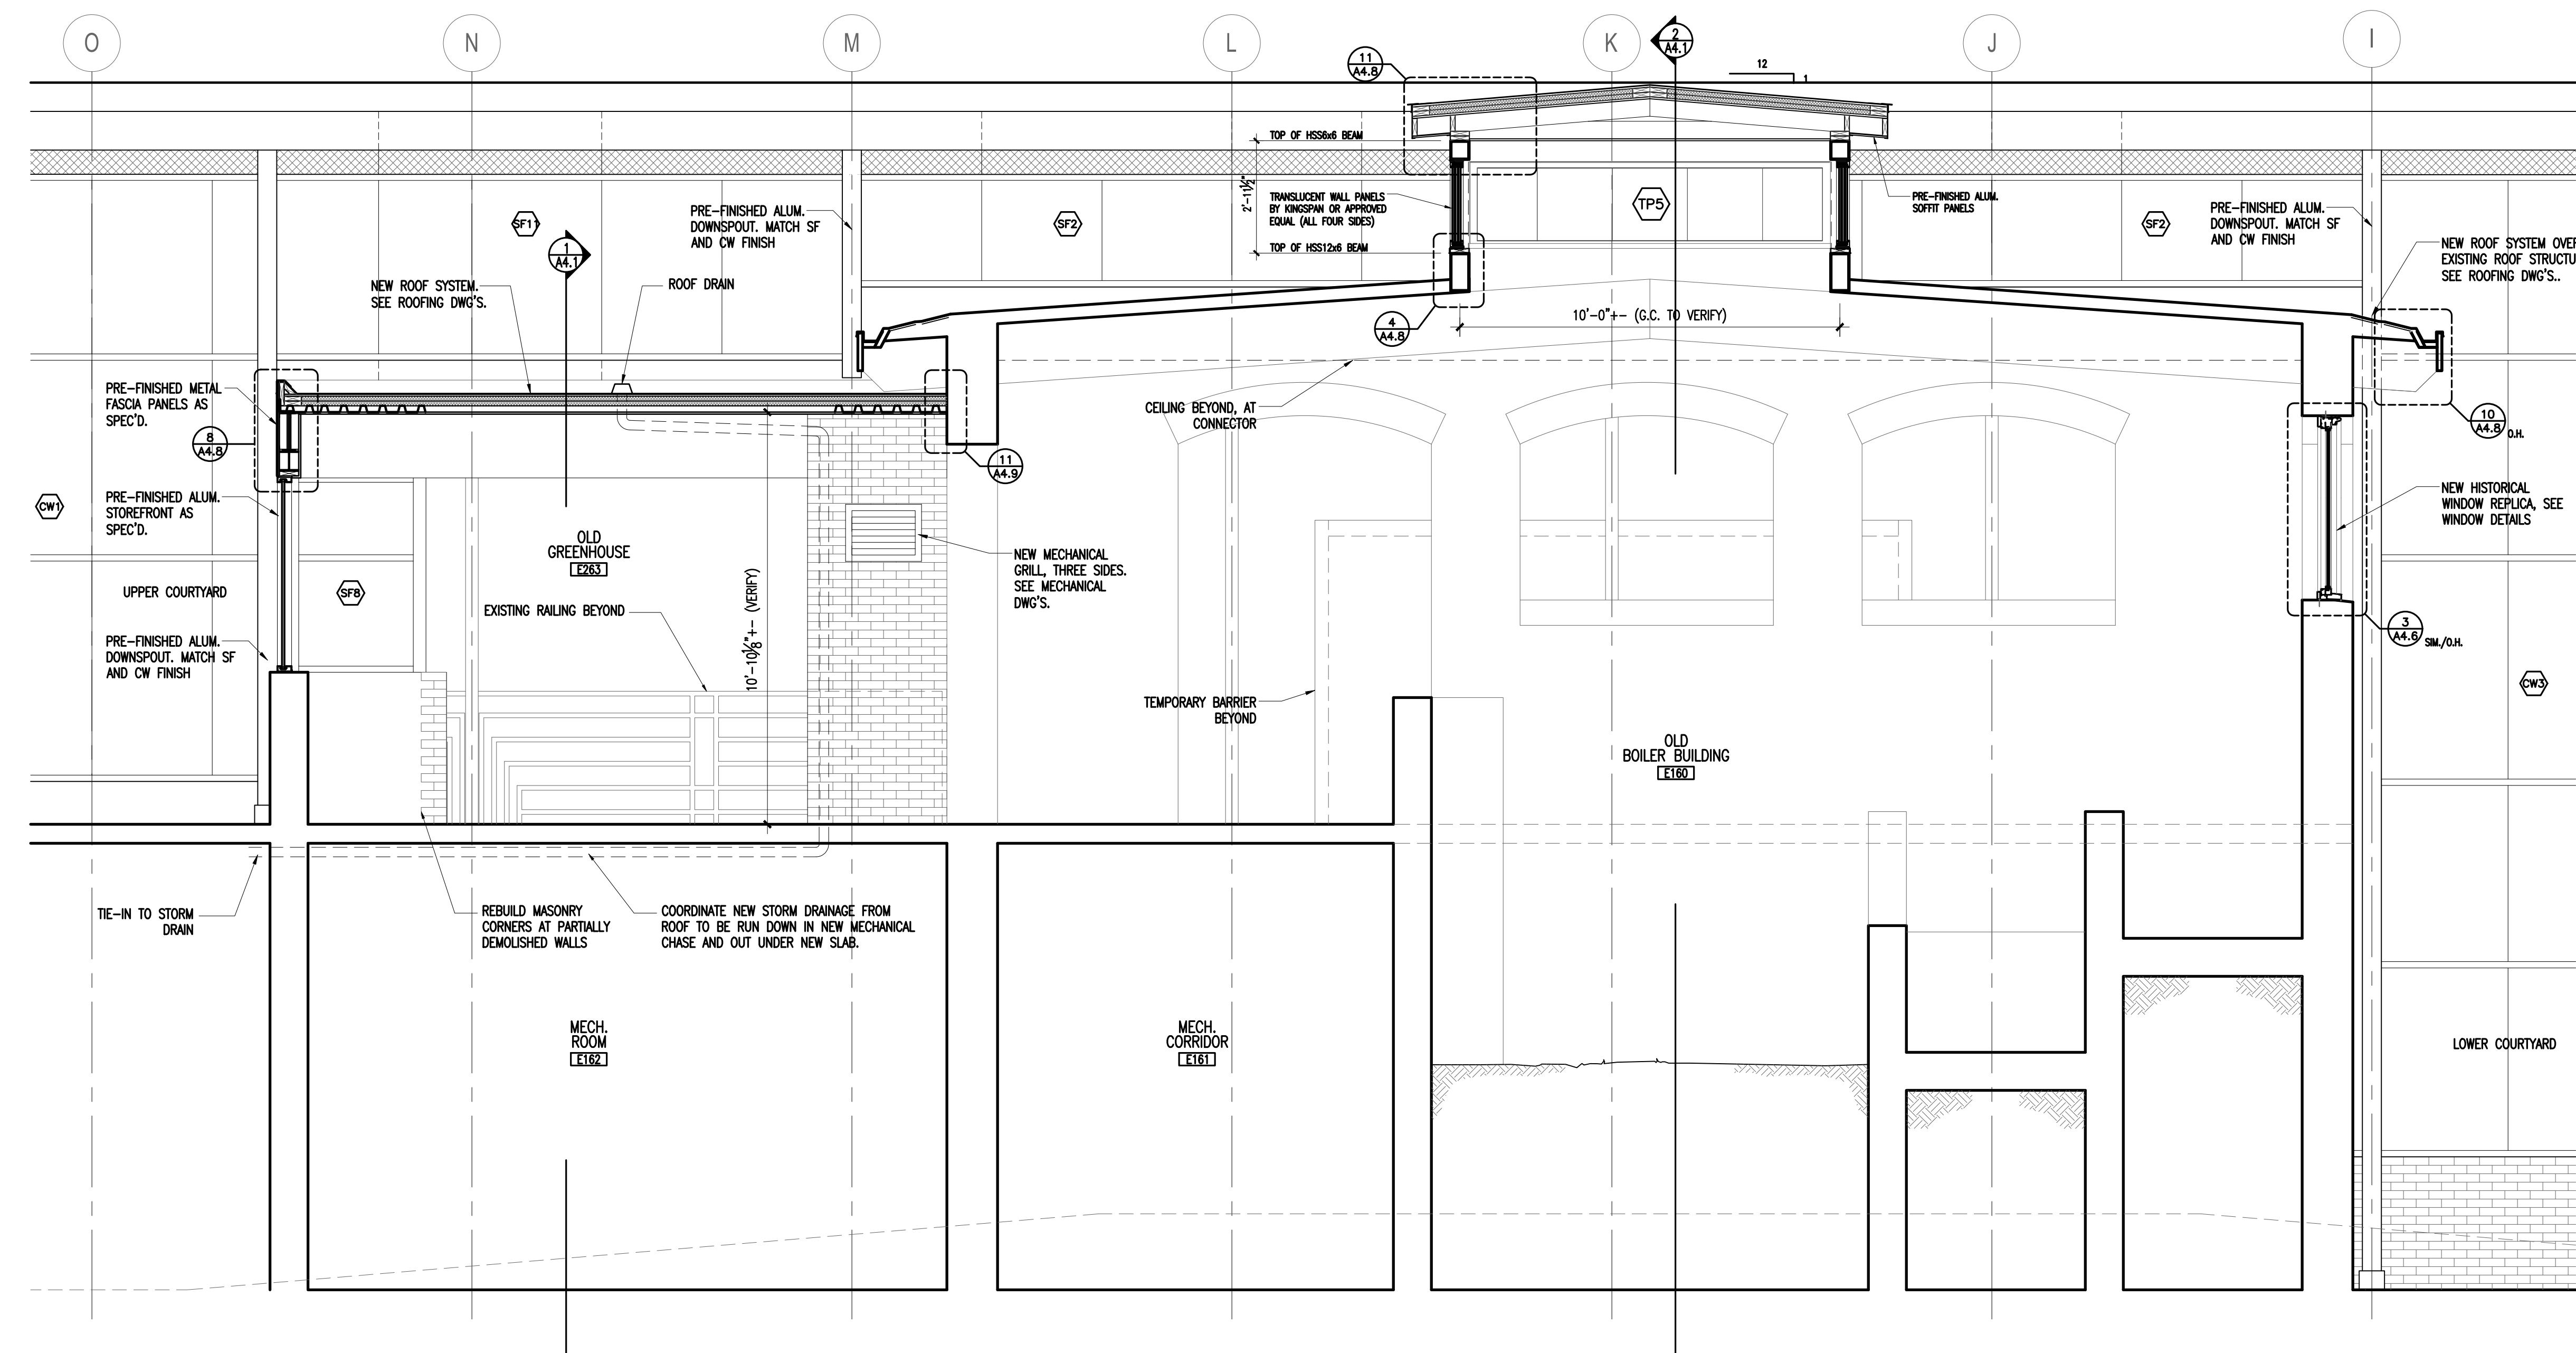


number	item	date

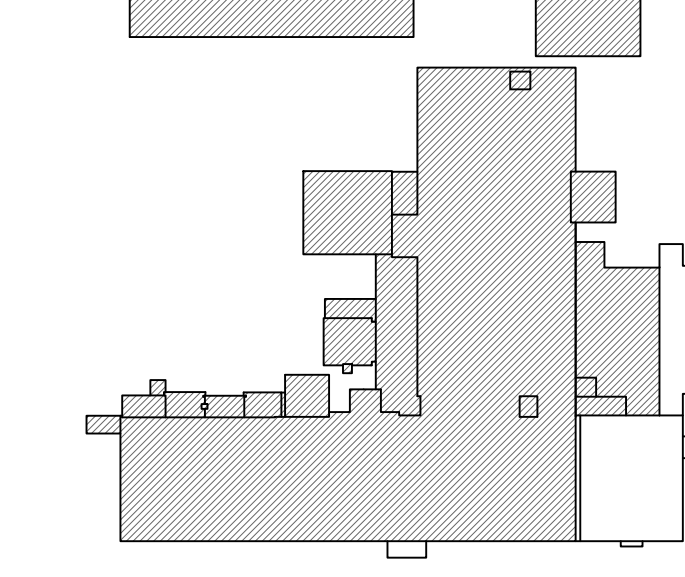

1 SECTION THRU OLD BOILER HOUSE/GREENHOUSE
SCALE: 3/8" = 1'-0"

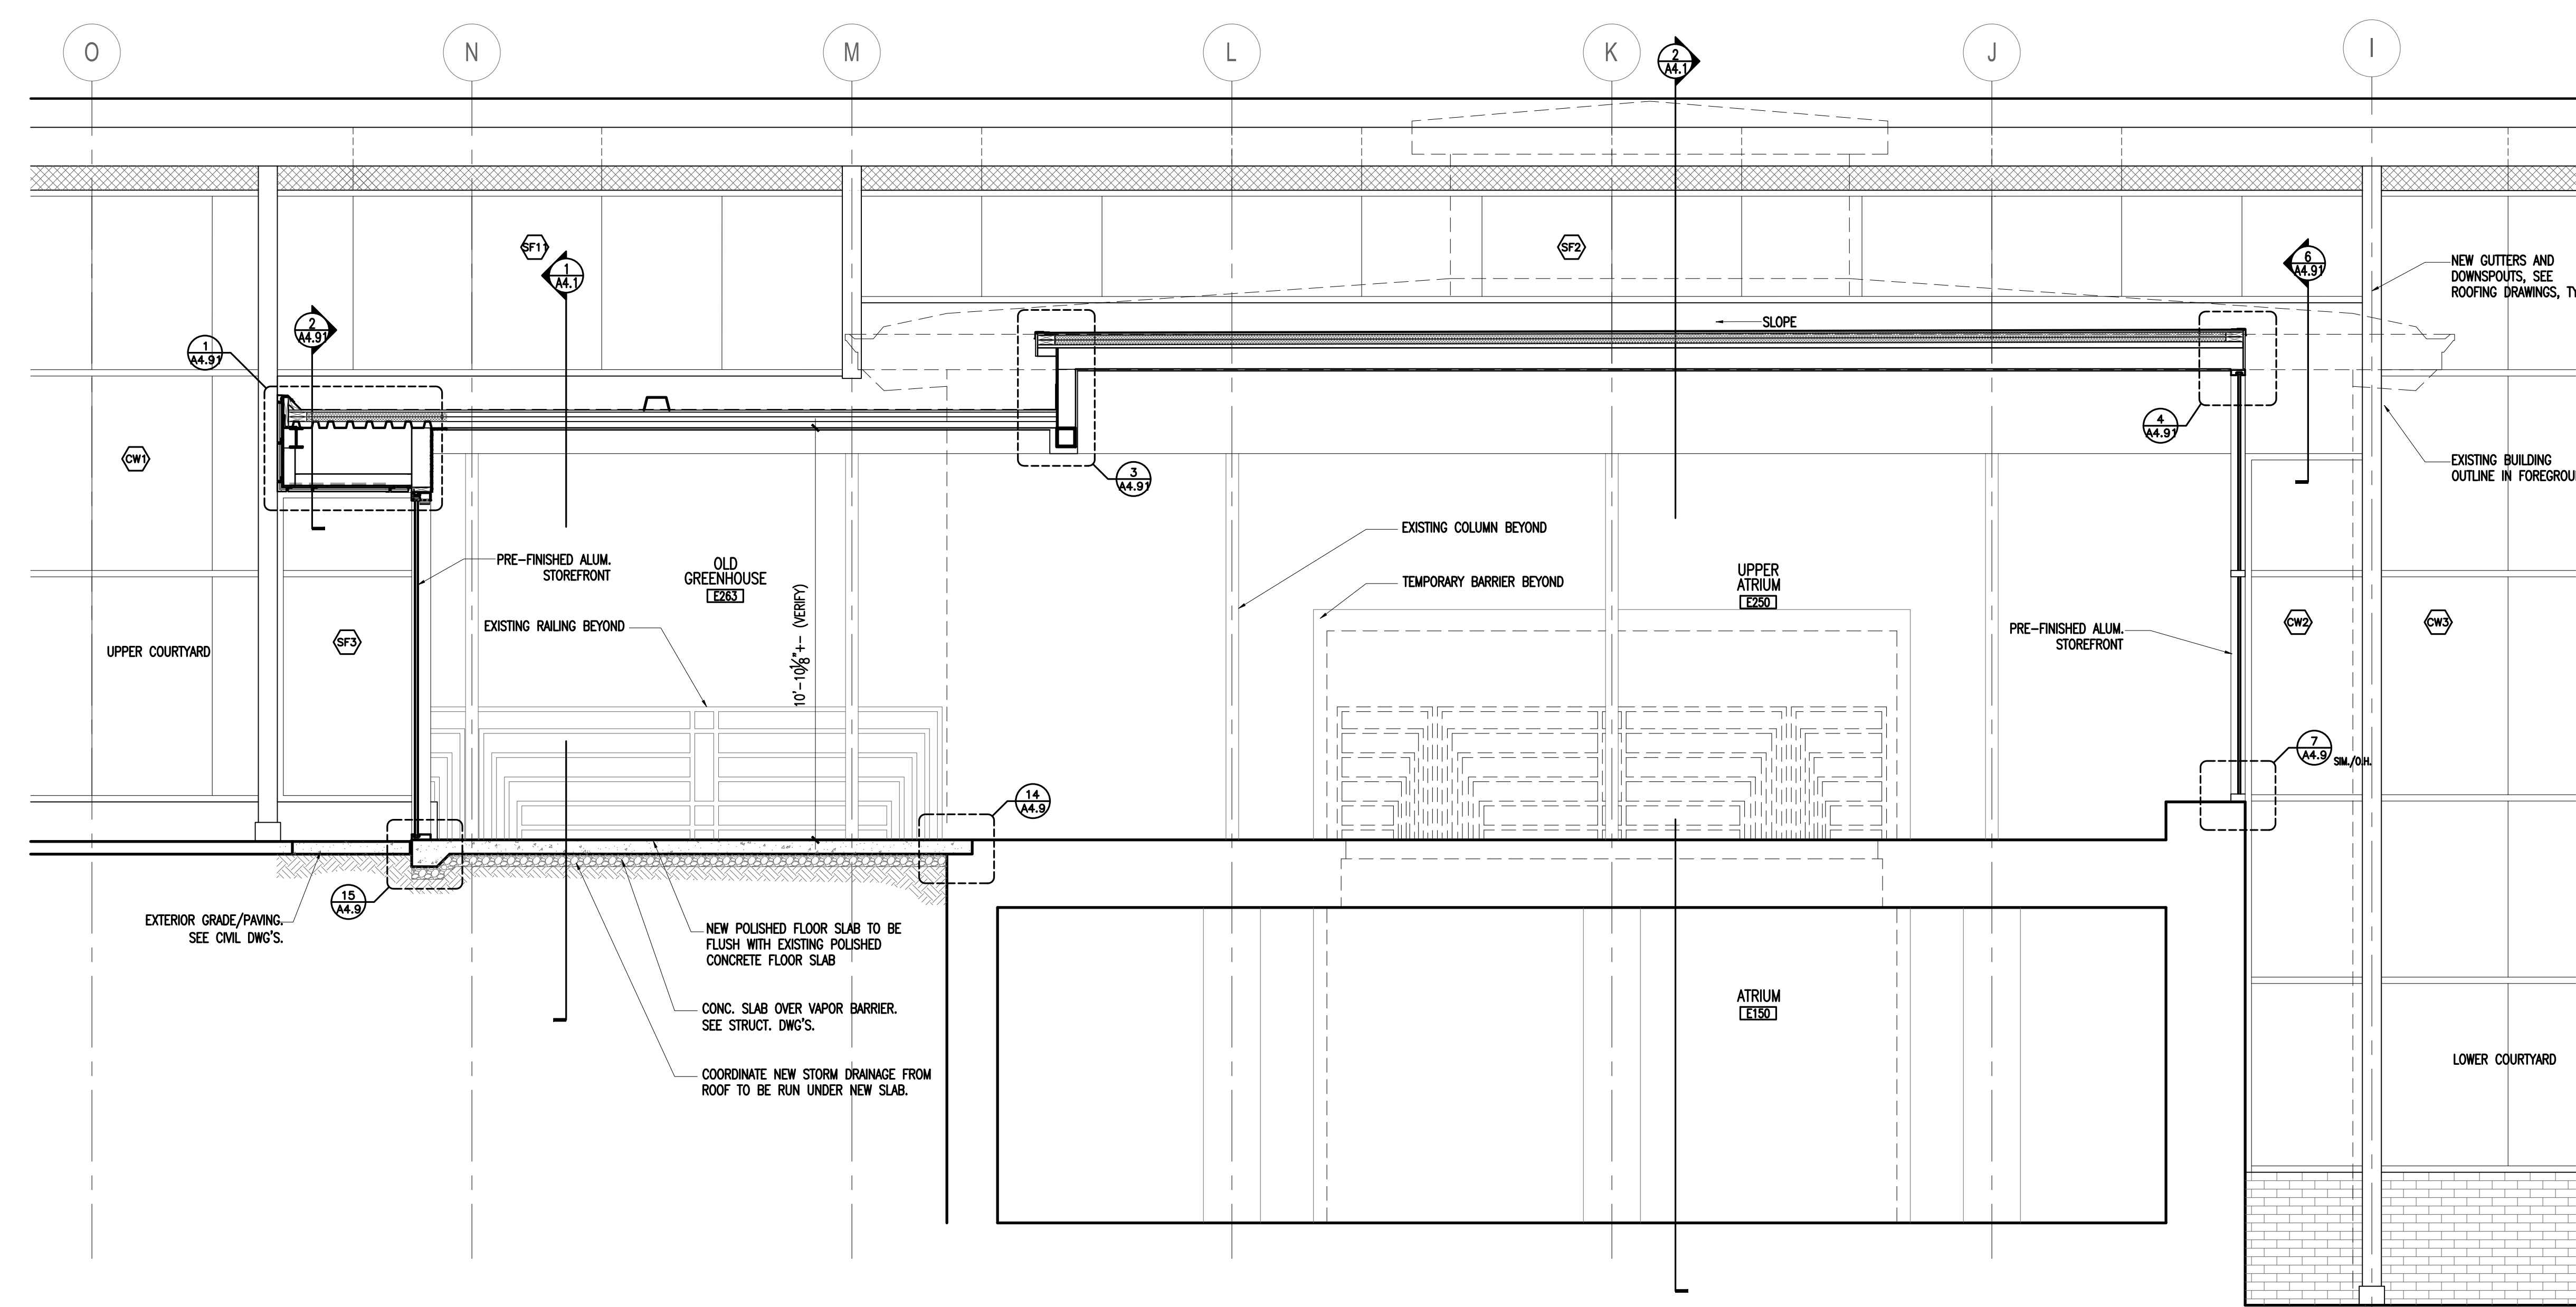

2 SECTION THRU OLD BOILER HOUSE/GREENHOUSE CONNECTOR
SCALE: 3/8" = 1'-0"

