

consultants



client




THE SOUTH CAROLINA
DEPARTMENT OF
ADMINISTRATION
State Project #D50-6037-PD

project name
COLUMBIA MILLS ROOF
REPLACEMENT & ATRIUM ROOF/
WINDOW REPLACEMENT

A/E project number (GMKA/ADC)
20058.01 / 21023

seals/signature


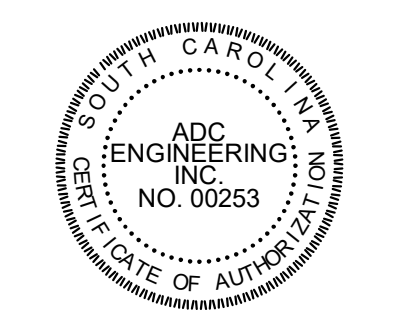


Issued for
CONSTRUCTION DOCUMENTS

date
APRIL 14, 2022

number	item	date

key plan

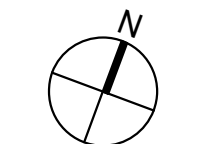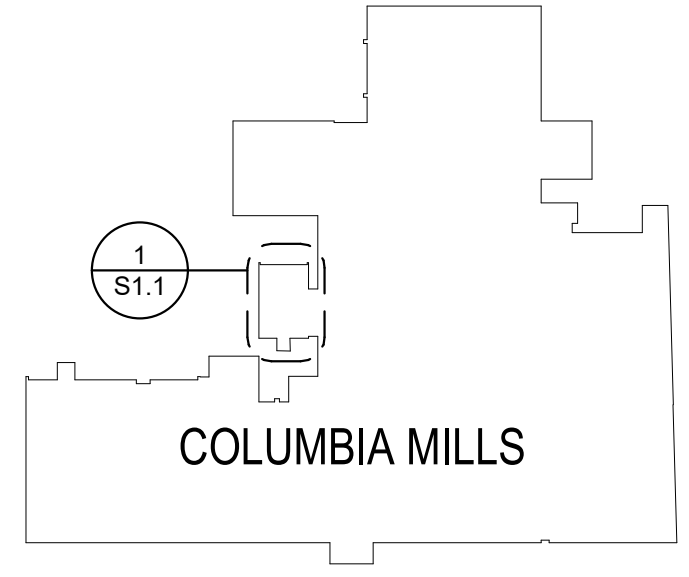


sheet title
SLAB PLAN

sheet number

S1.1

drawn by KMM
checked by JBJ

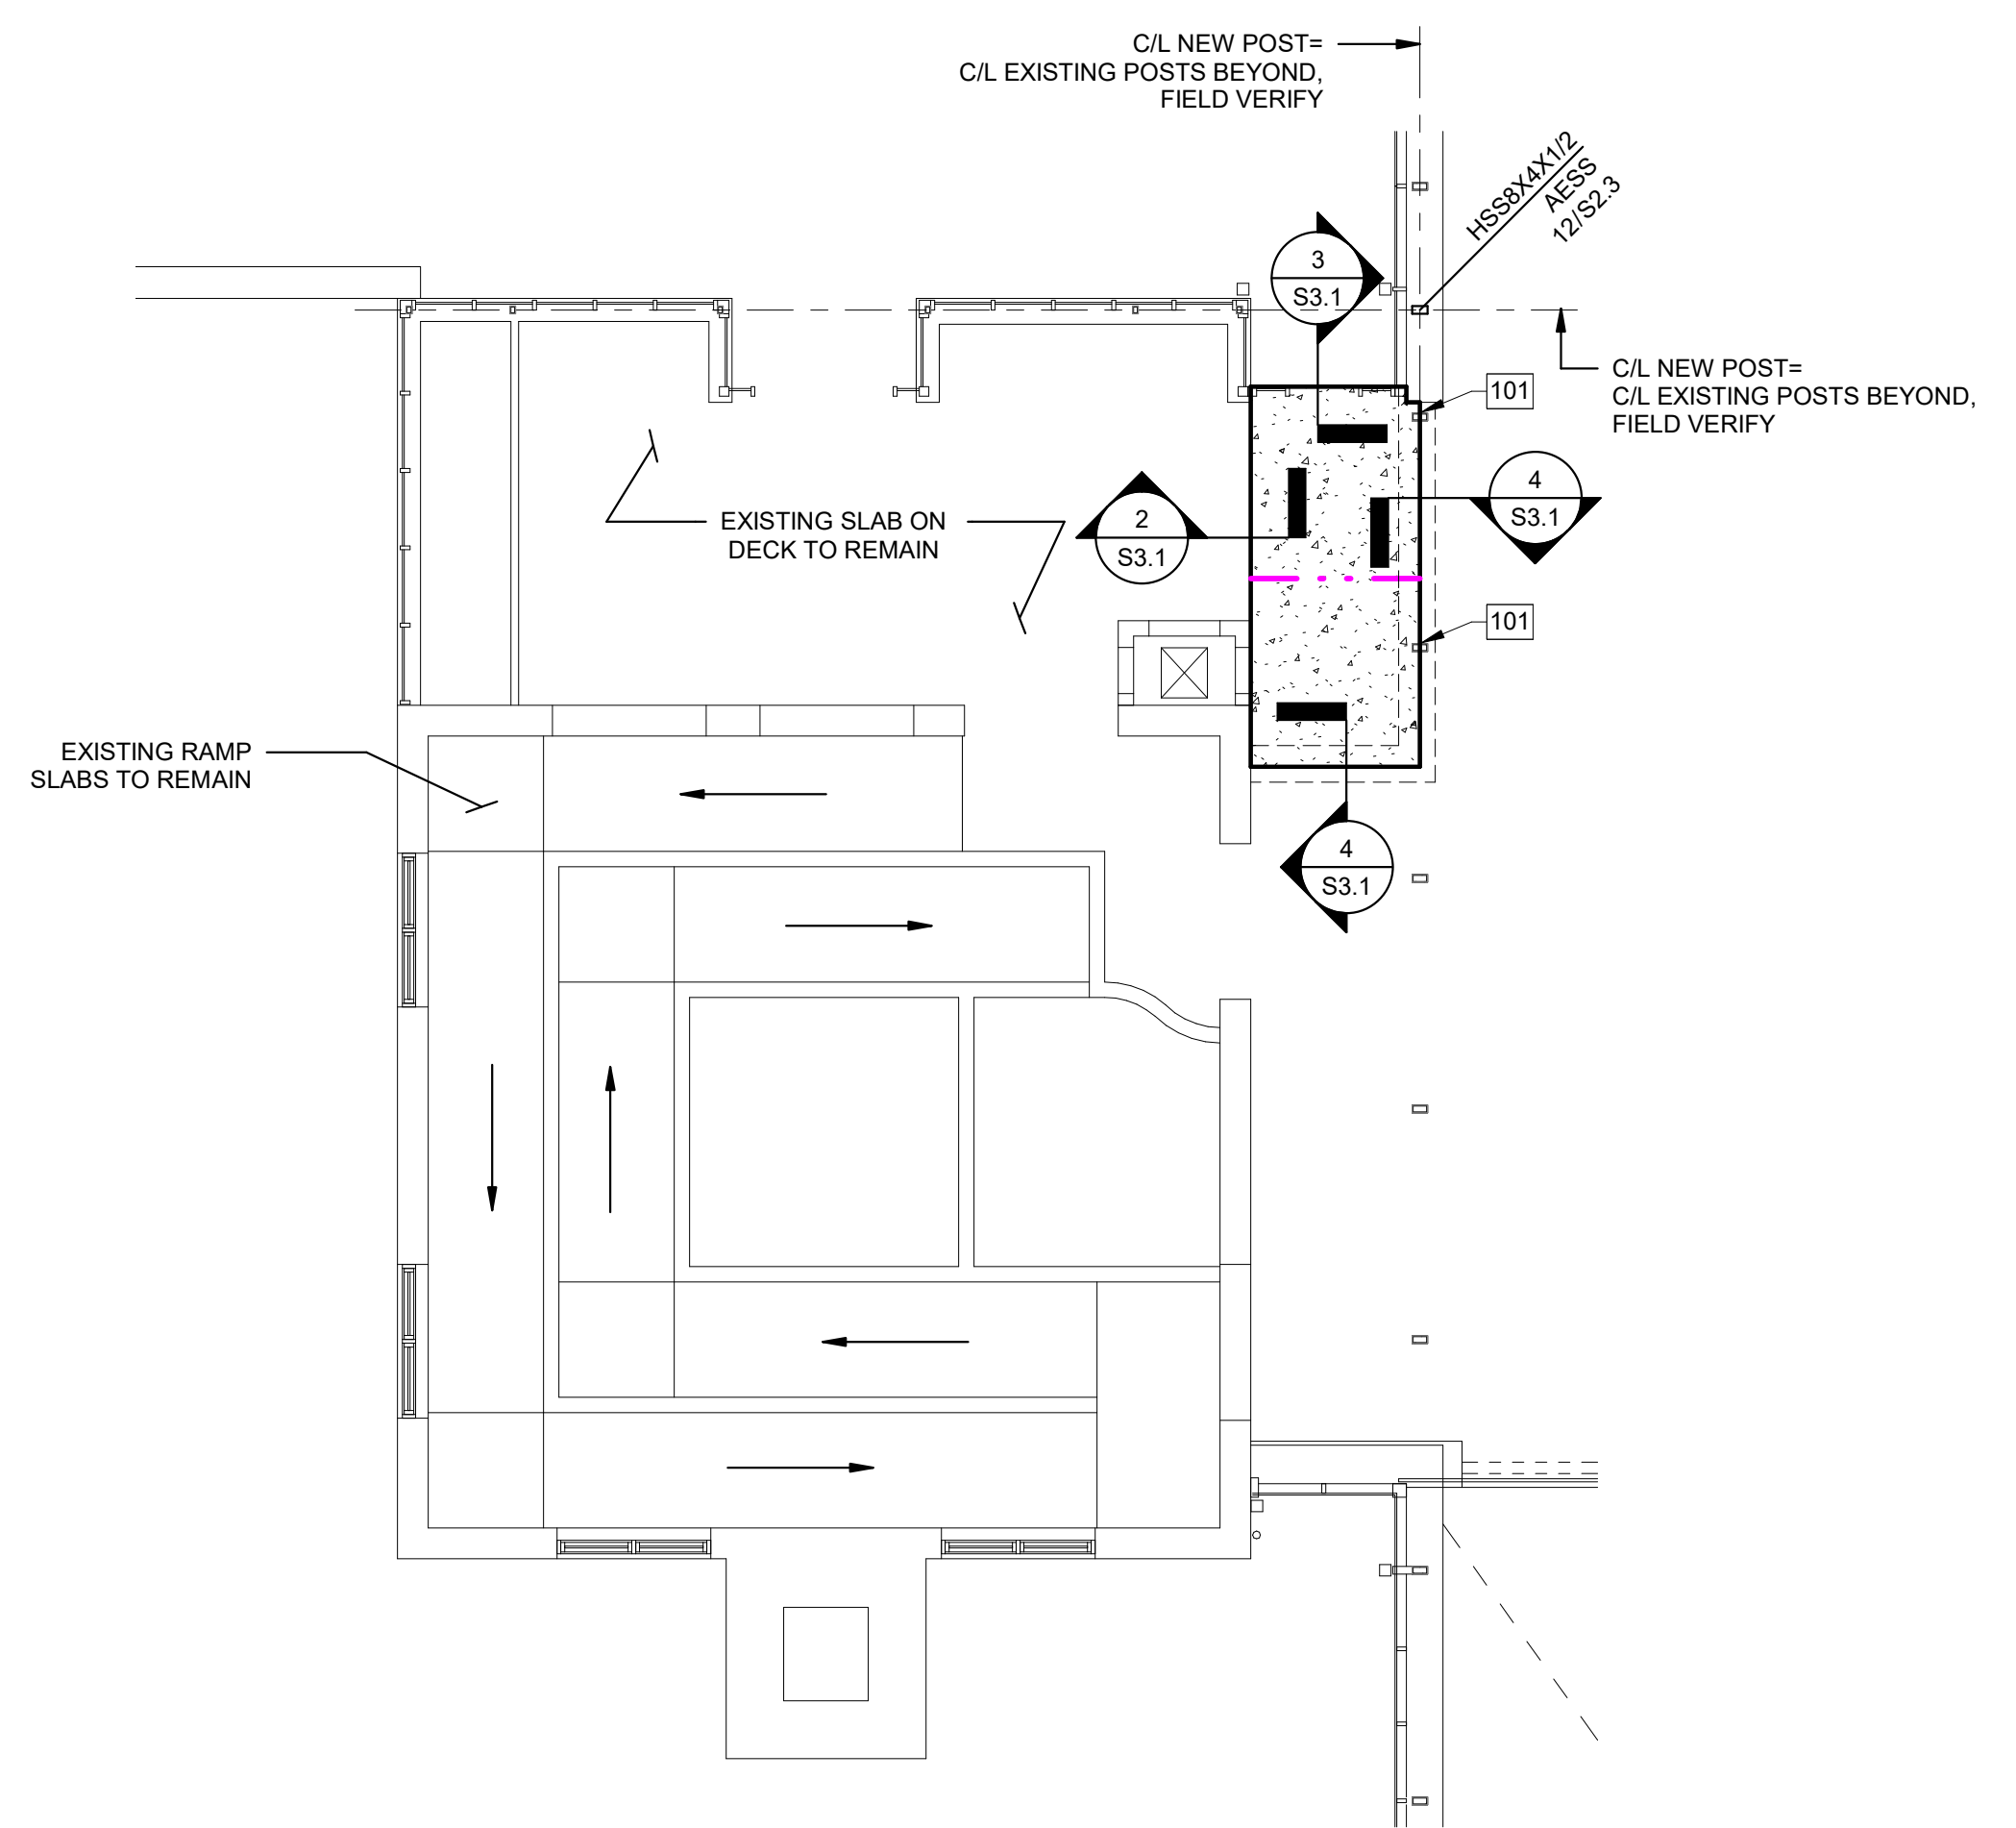

GENERAL NOTES (THIS SHEET ONLY)

- TYPICAL SLAB ON GRADE CONSTRUCTION IS 4" SLAB W/ ONE LAYER OF 6#X12 W/ 1.4 WWR ON VAPOR RETARDER ON 4" CAPILLARY BARRIER ON COMPACTED SUBGRADE. SEE SPECS FOR FINISH REQUIREMENTS
- TOP OF NEW SLAB SHALL MATCH TOP OF ADJACENT EXISTING SLAB; FIELD VERIFY
- INDICATES EXTENTS OF TYPICAL NEW SLAB ON GRADE CONSTRUCTION
- INDICATES SLAB ON GRADE CONTROL JOINT, SEE 1/S3.1

ALL EXISTING ELEMENTS, DIMENSIONS AND CONDITIONS SHOWN THIS SHEET ARE SHOWN FOR SCHEMATIC PURPOSES ONLY. EXACT LOCATIONS SHALL BE FIELD VERIFIED BY THE CONTRACTOR AND THE RESULTS OF THE FIELD VERIFICATION SHALL BE INCLUDED IN THE SHOP DRAWINGS. PRIOR TO SUBMITTING FOR APPROVAL, SHOP DRAWINGS SUBMITTED WITHOUT INCLUSION OF FIELD VERIFIED DATA WILL NOT BE REVIEWED

KEYED NOTES (THIS SHEET ONLY)

- 101 1/2" EXPANSION JOINT MATERIAL BETWEEN NEW SLAB AND EXISTING COLUMN BASE

1 SLAB PLAN
1/8" = 1'-0"