

ALL RIGHTS RESERVED. THIS DRAWING AND THE DESIGN SHOWN THEREON ARE COPYRIGHTED AND RESERVED BY THE LAW OF THE UNITED STATES AND ARE THE PROPERTY OF GMK ASSOCIATES ARCHITECTURAL DIVISION. ANYONE DUPLICATING, REPRODUCING OR CAUSING TO BE REPRODUCED THE WHOLE OR PART OF THESE DRAWINGS OR THE DESIGN THEREON WITHOUT THE PERMISSION OF THE ARCHITECT WILL BE SUBJECT TO LEGAL ACTION.

consultants



client





THE SOUTH CAROLINA
DEPARTMENT OF
ADMINISTRATION
State Project #D50-6037-PD

project name
**COLUMBIA MILLS ROOF
REPLACEMENT & ATRIUM ROOF/
WINDOW REPLACEMENT**

A/E project number (GMKA/ADC)
20058.01 / 21023

seals/signature

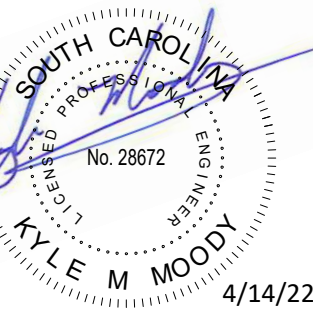
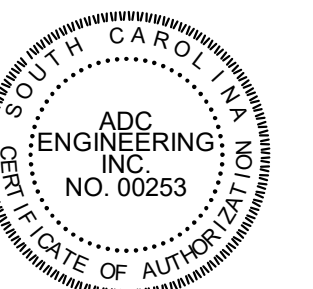


issued for
CONSTRUCTION DOCUMENTS

date
APRIL 14, 2022

number	item	date

key plan

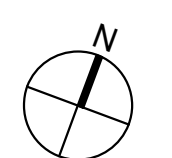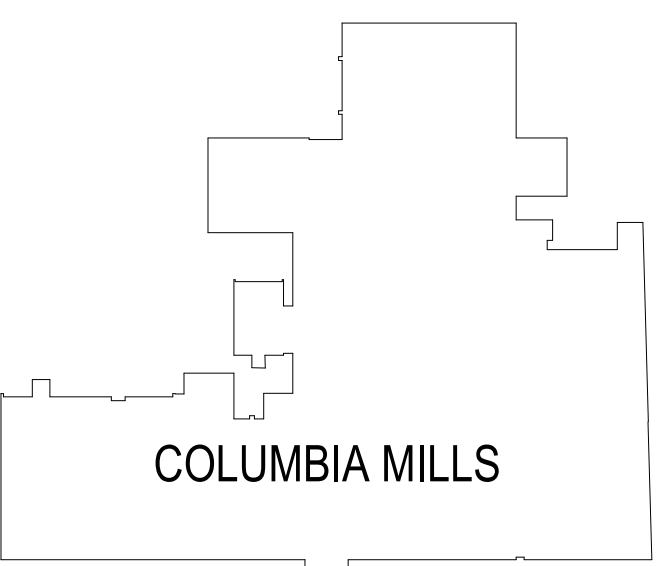


sheet title
SECTIONS AND DETAILS


sheet number

S3.1


drawn by **KMM**
checked by **JBJ**

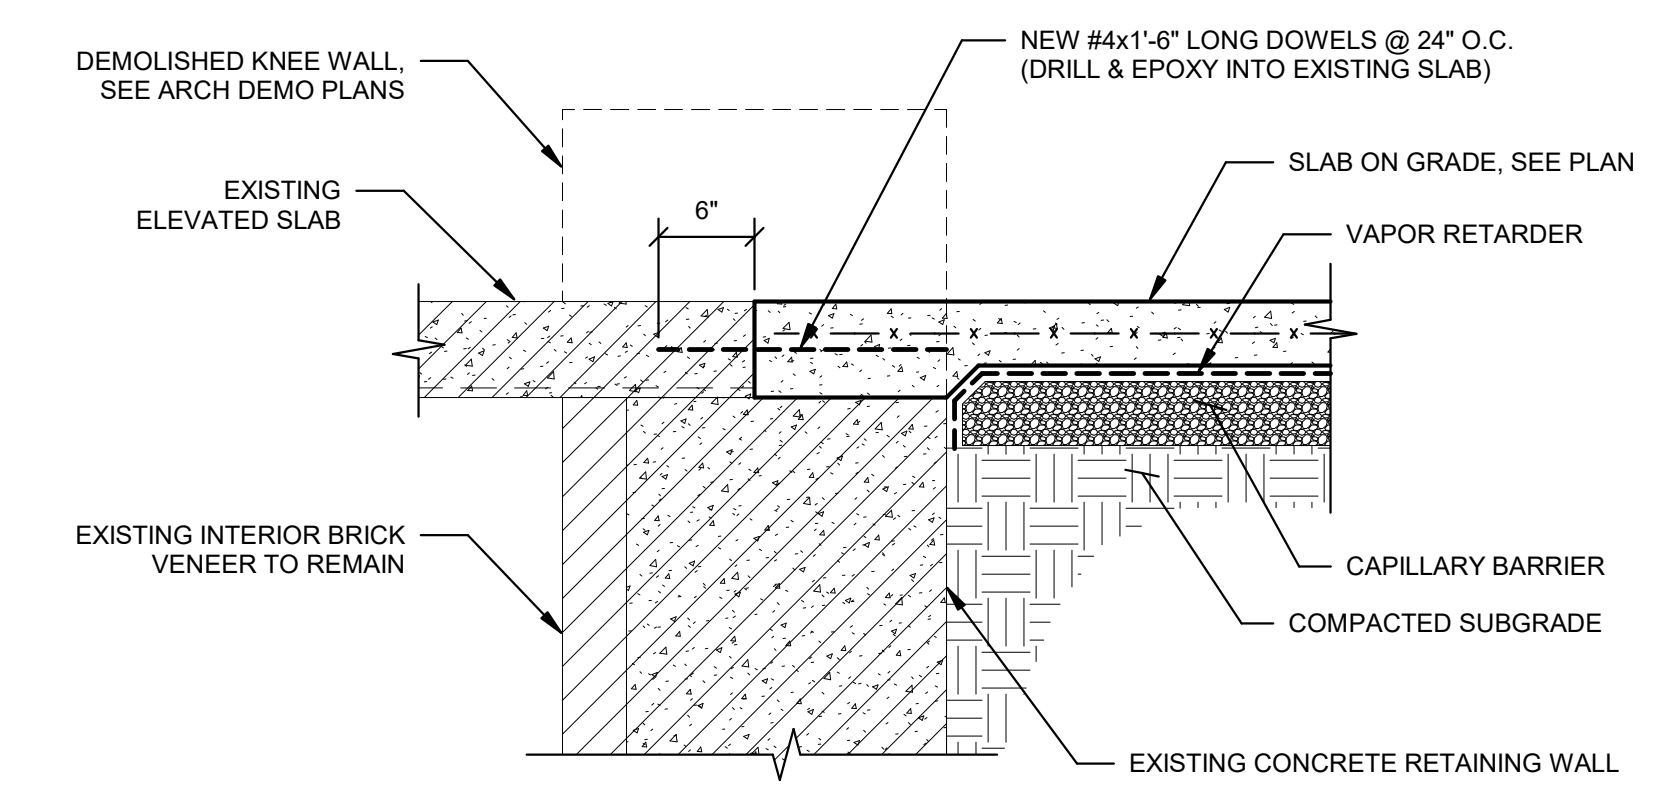

4 SECTION
1" = 1'-0"

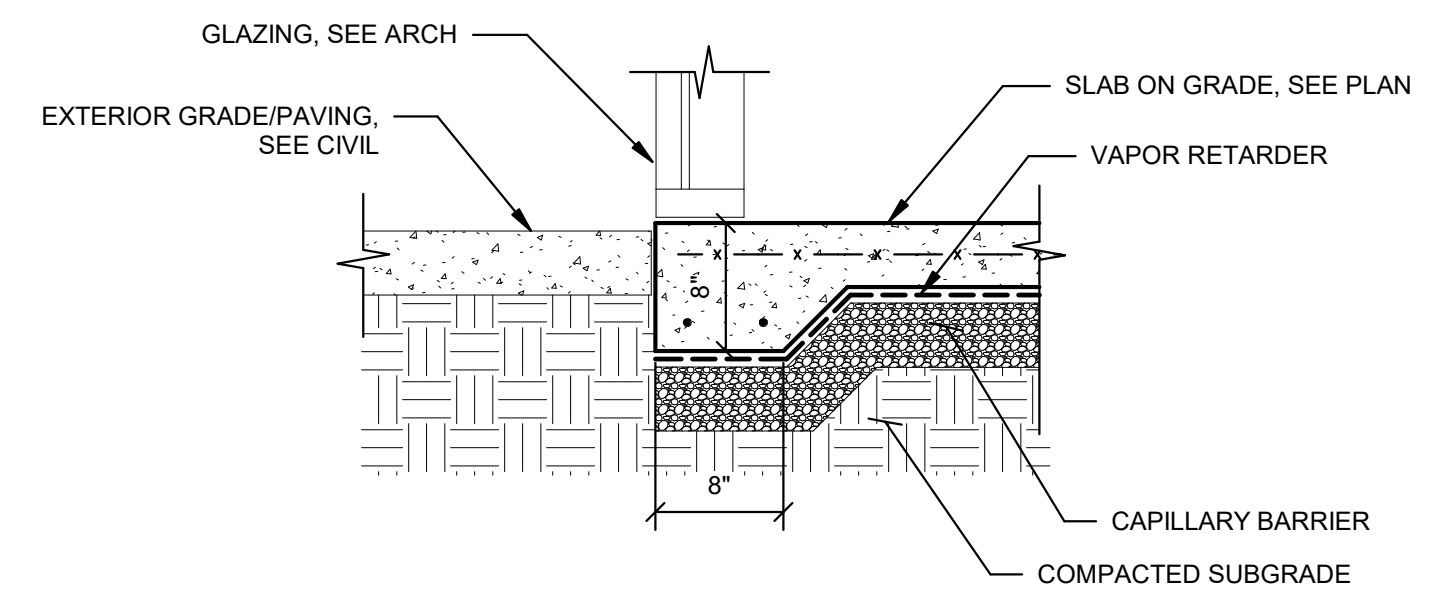


3 SECTION
1" = 1'-0"

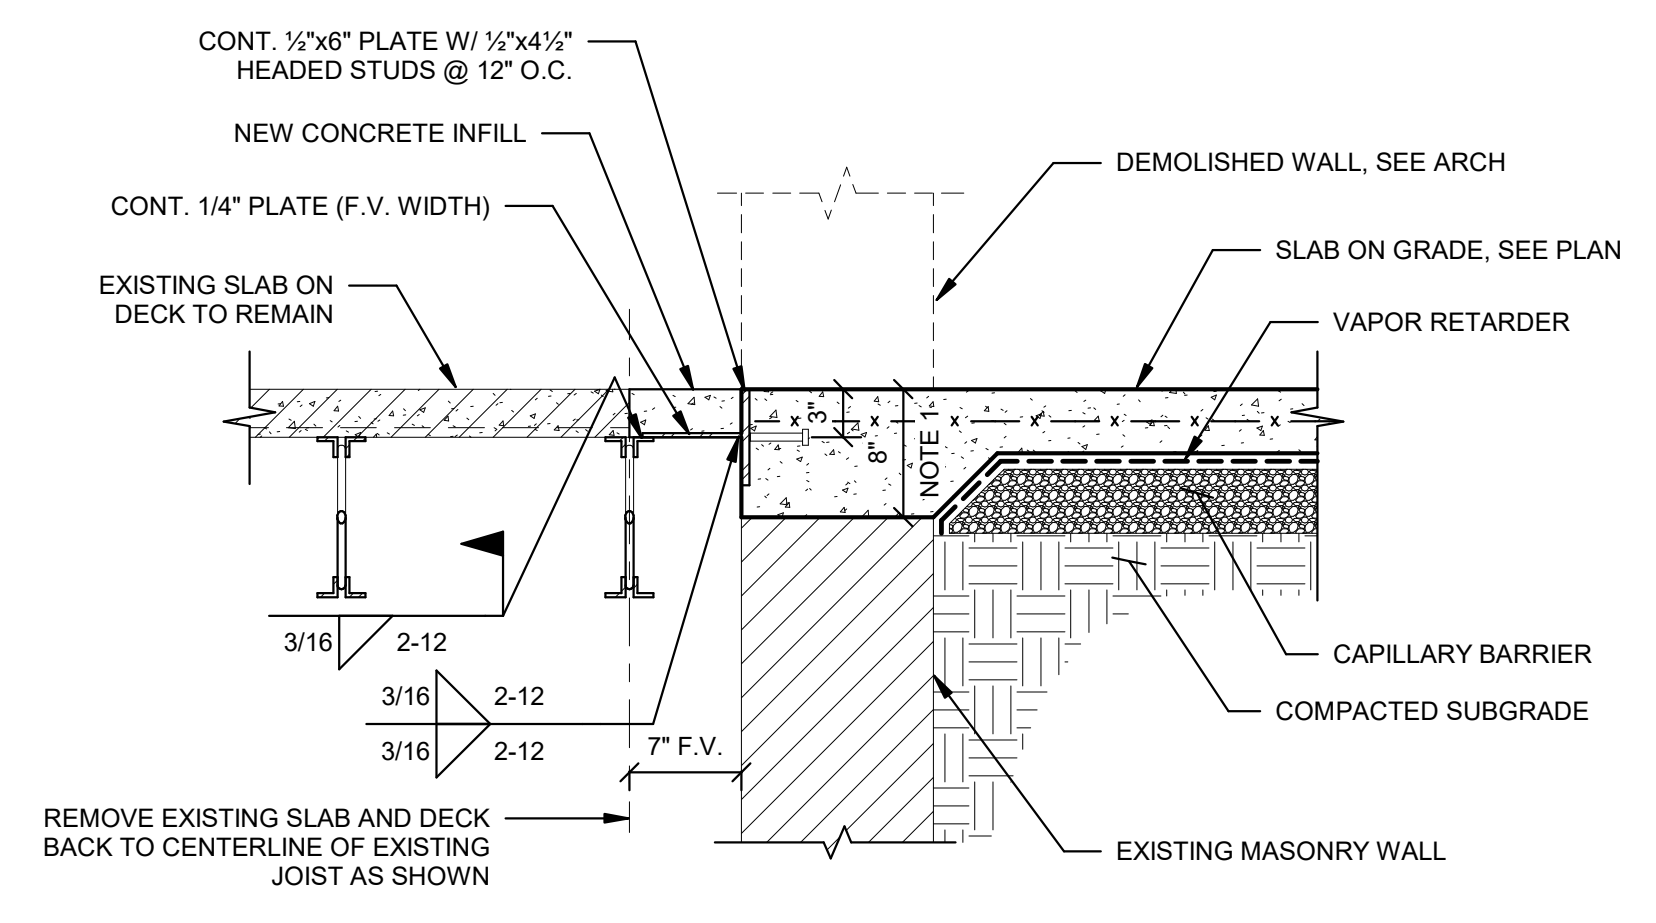

NOTES:
1. DEMO EXISTING WALL DOWN TO ELEVATION SHOWN TO ACCOMMODATE NEW THICKENED SLAB EDGE

2 SECTION
1" = 1'-0"

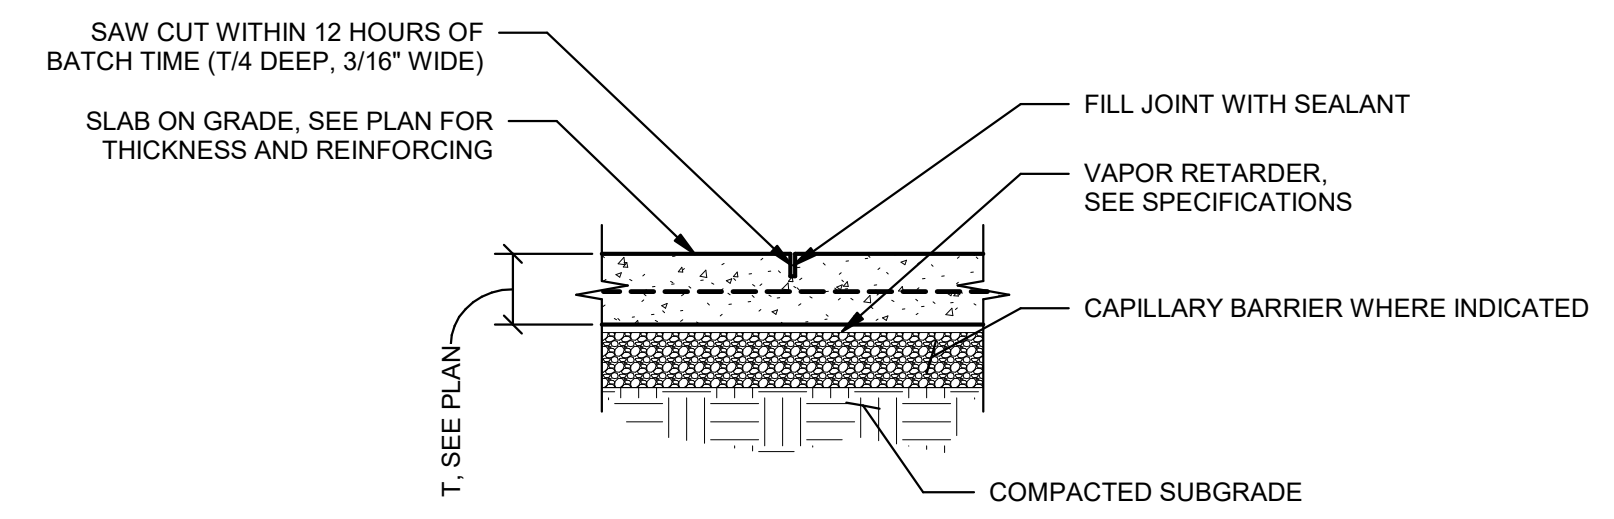

NOTES:
1. PROVIDE JOINTS AS INDICATED ON PLANS
2. PROVIDE JOINTS SO THAT NO ONE SIDE OF A JOINTED SLAB SEGMENT IS MORE THAN 1-1/2 TIMES THE PERPENDICULAR SIDE
3. PROVIDE JOINTS AT ALL RE-ENTRANT CORNERS
4. PROVIDE JOINTS WHERE SLAB EXTEND THROUGH DOORWAY OF CMU WALL CONSTRUCTION THAT EXTENDS TO FOUNDATION BELOW
5. AT CONTRACTOR'S OPTION JOINTS MAY BE HAND TOOLED

1 TYP. SLAB-ON-GRADE CONTROL JOINT (CJ)
1" = 1'-0"