

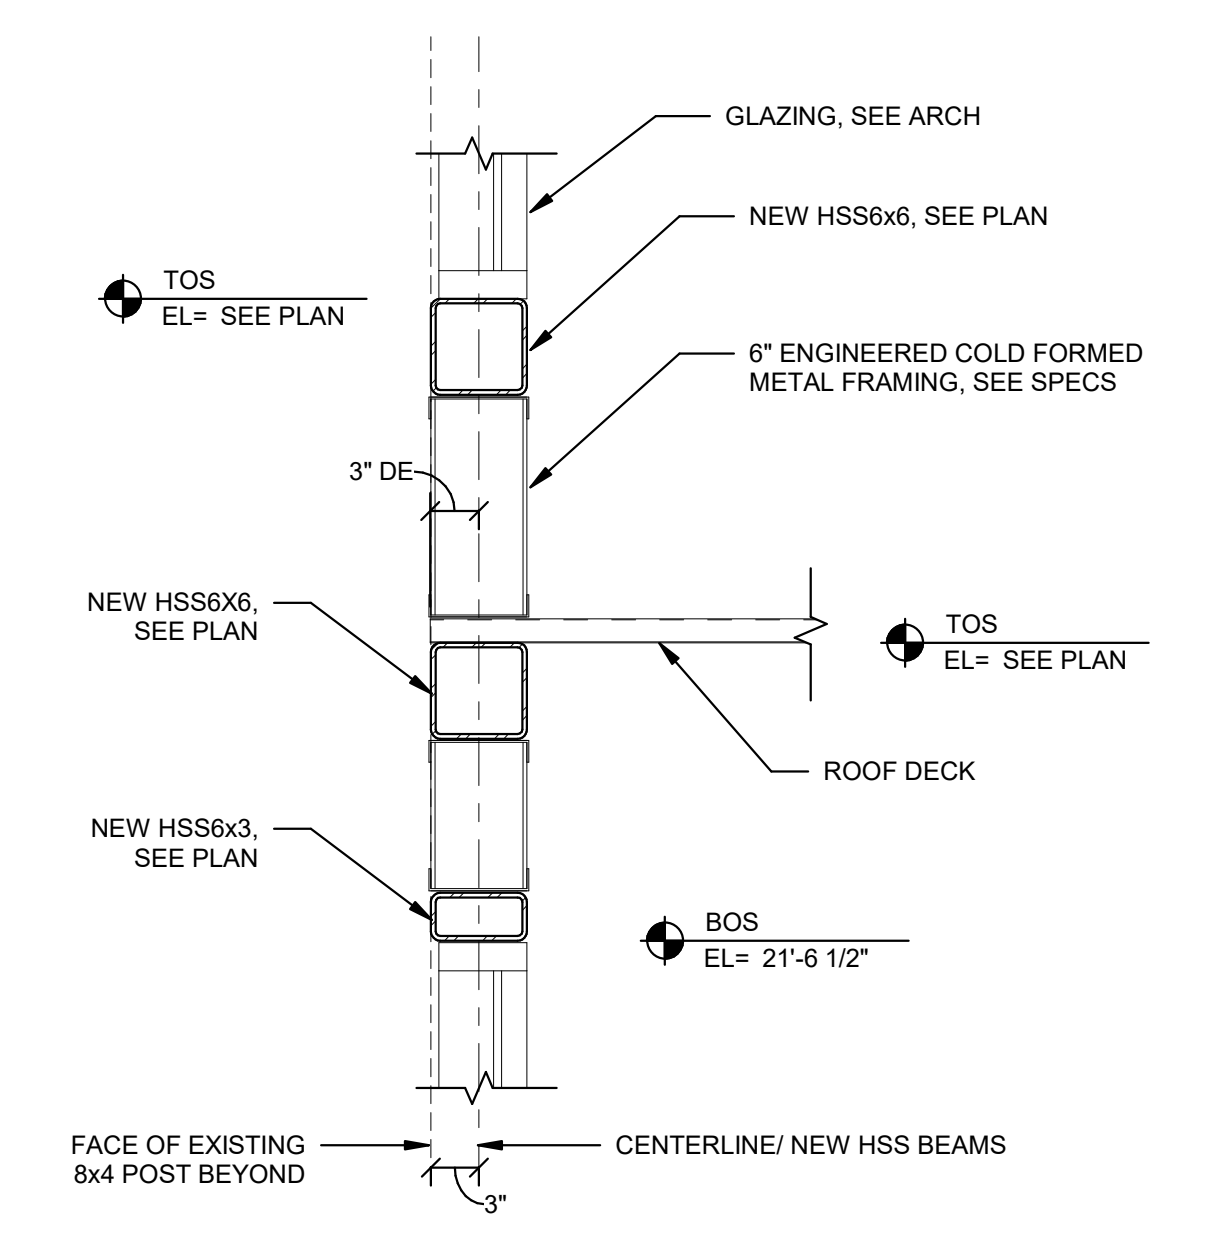
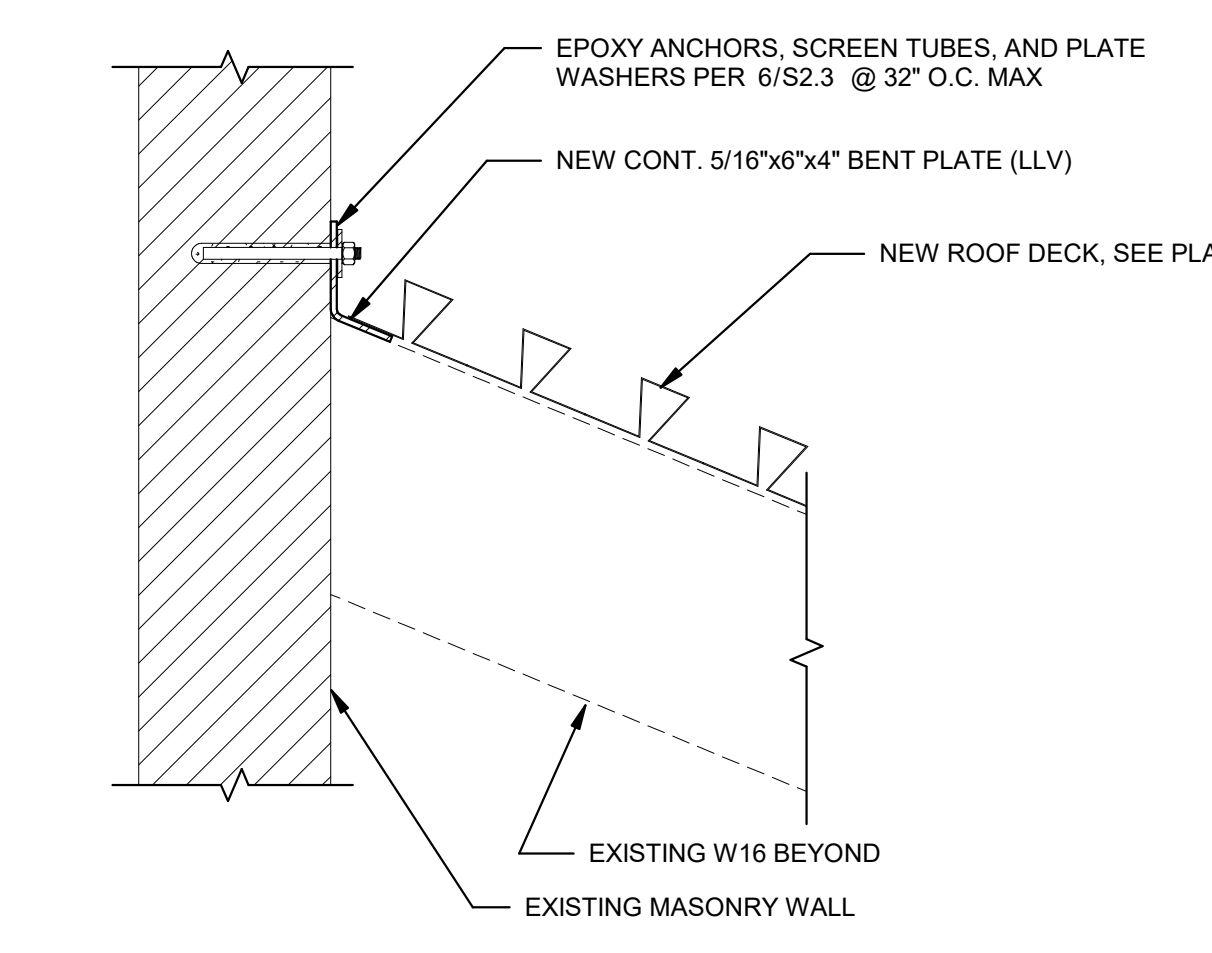
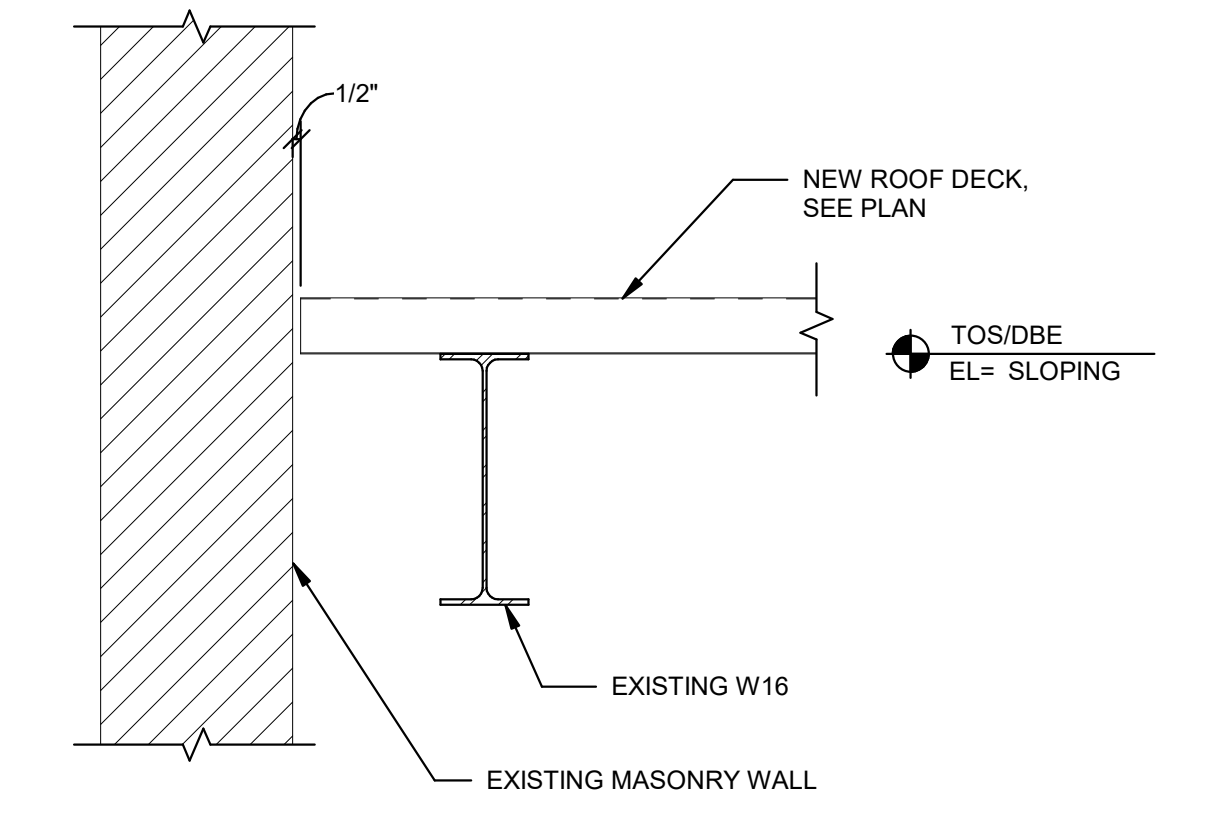
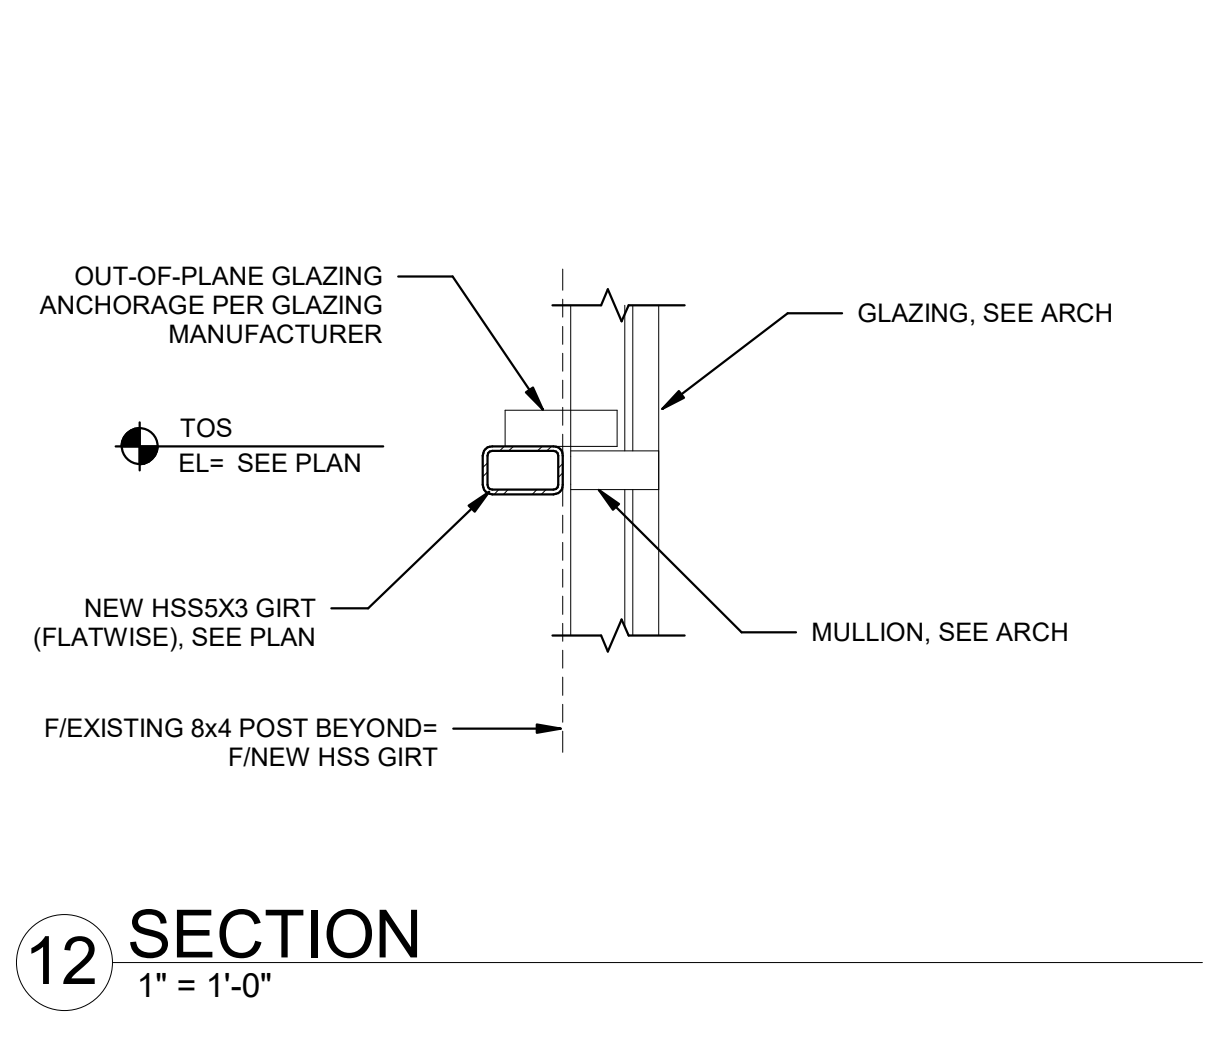
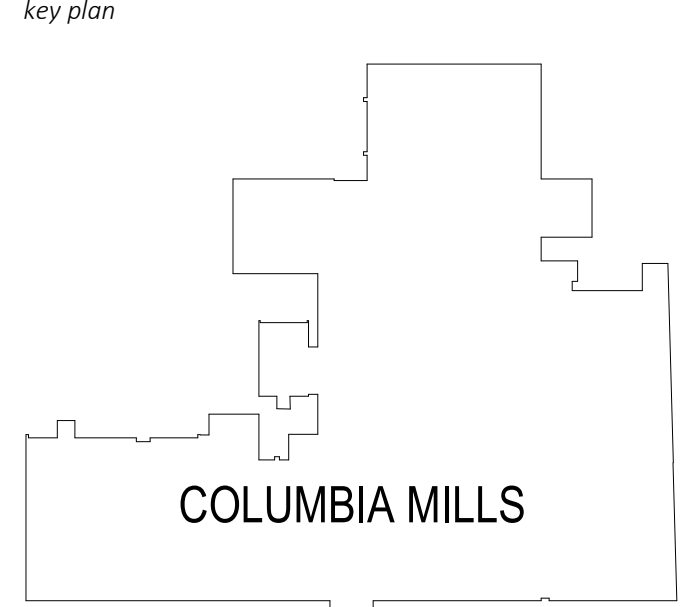
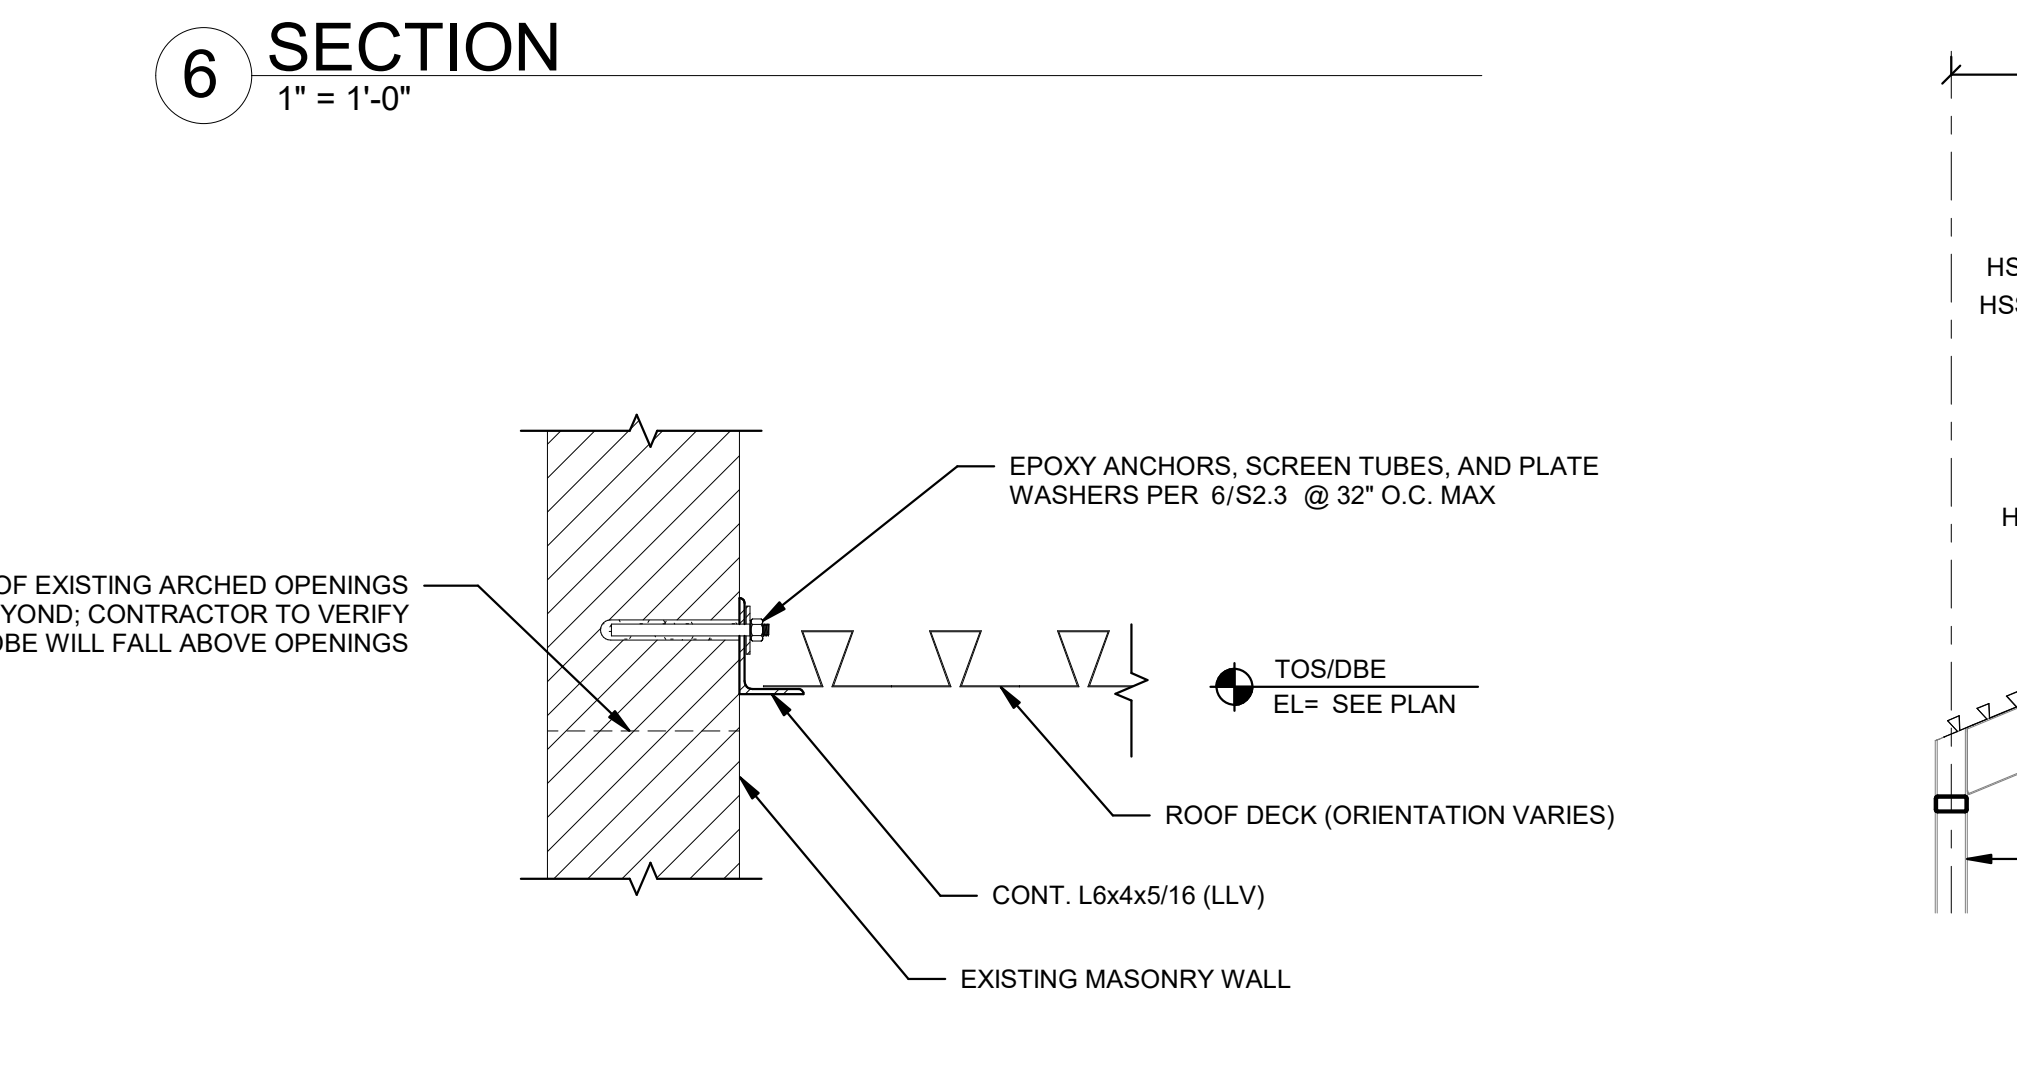
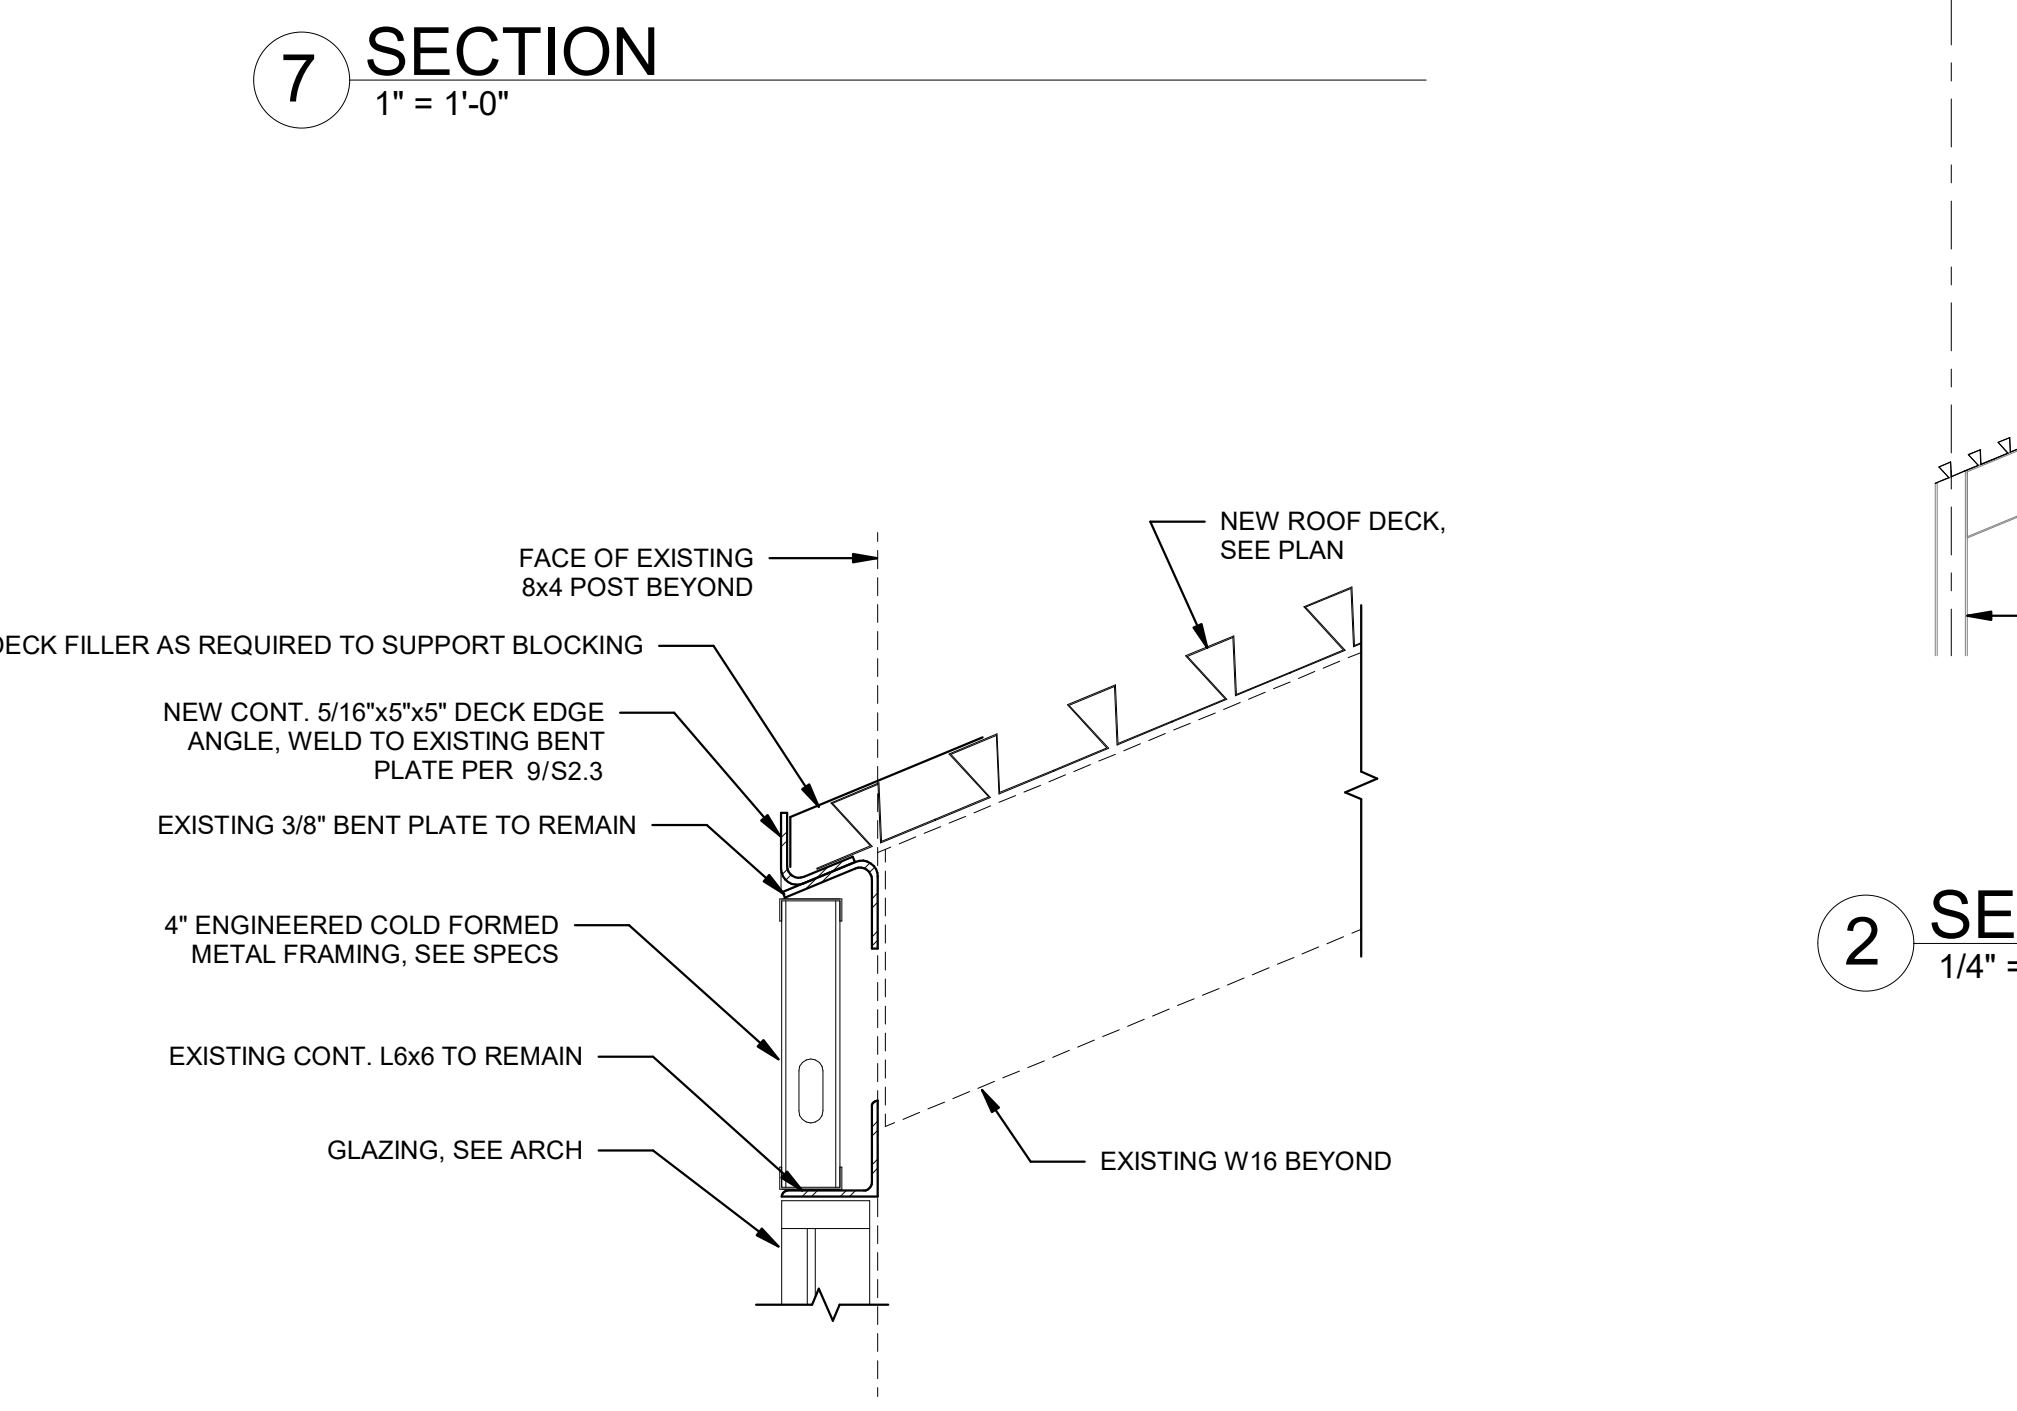



number	item	date

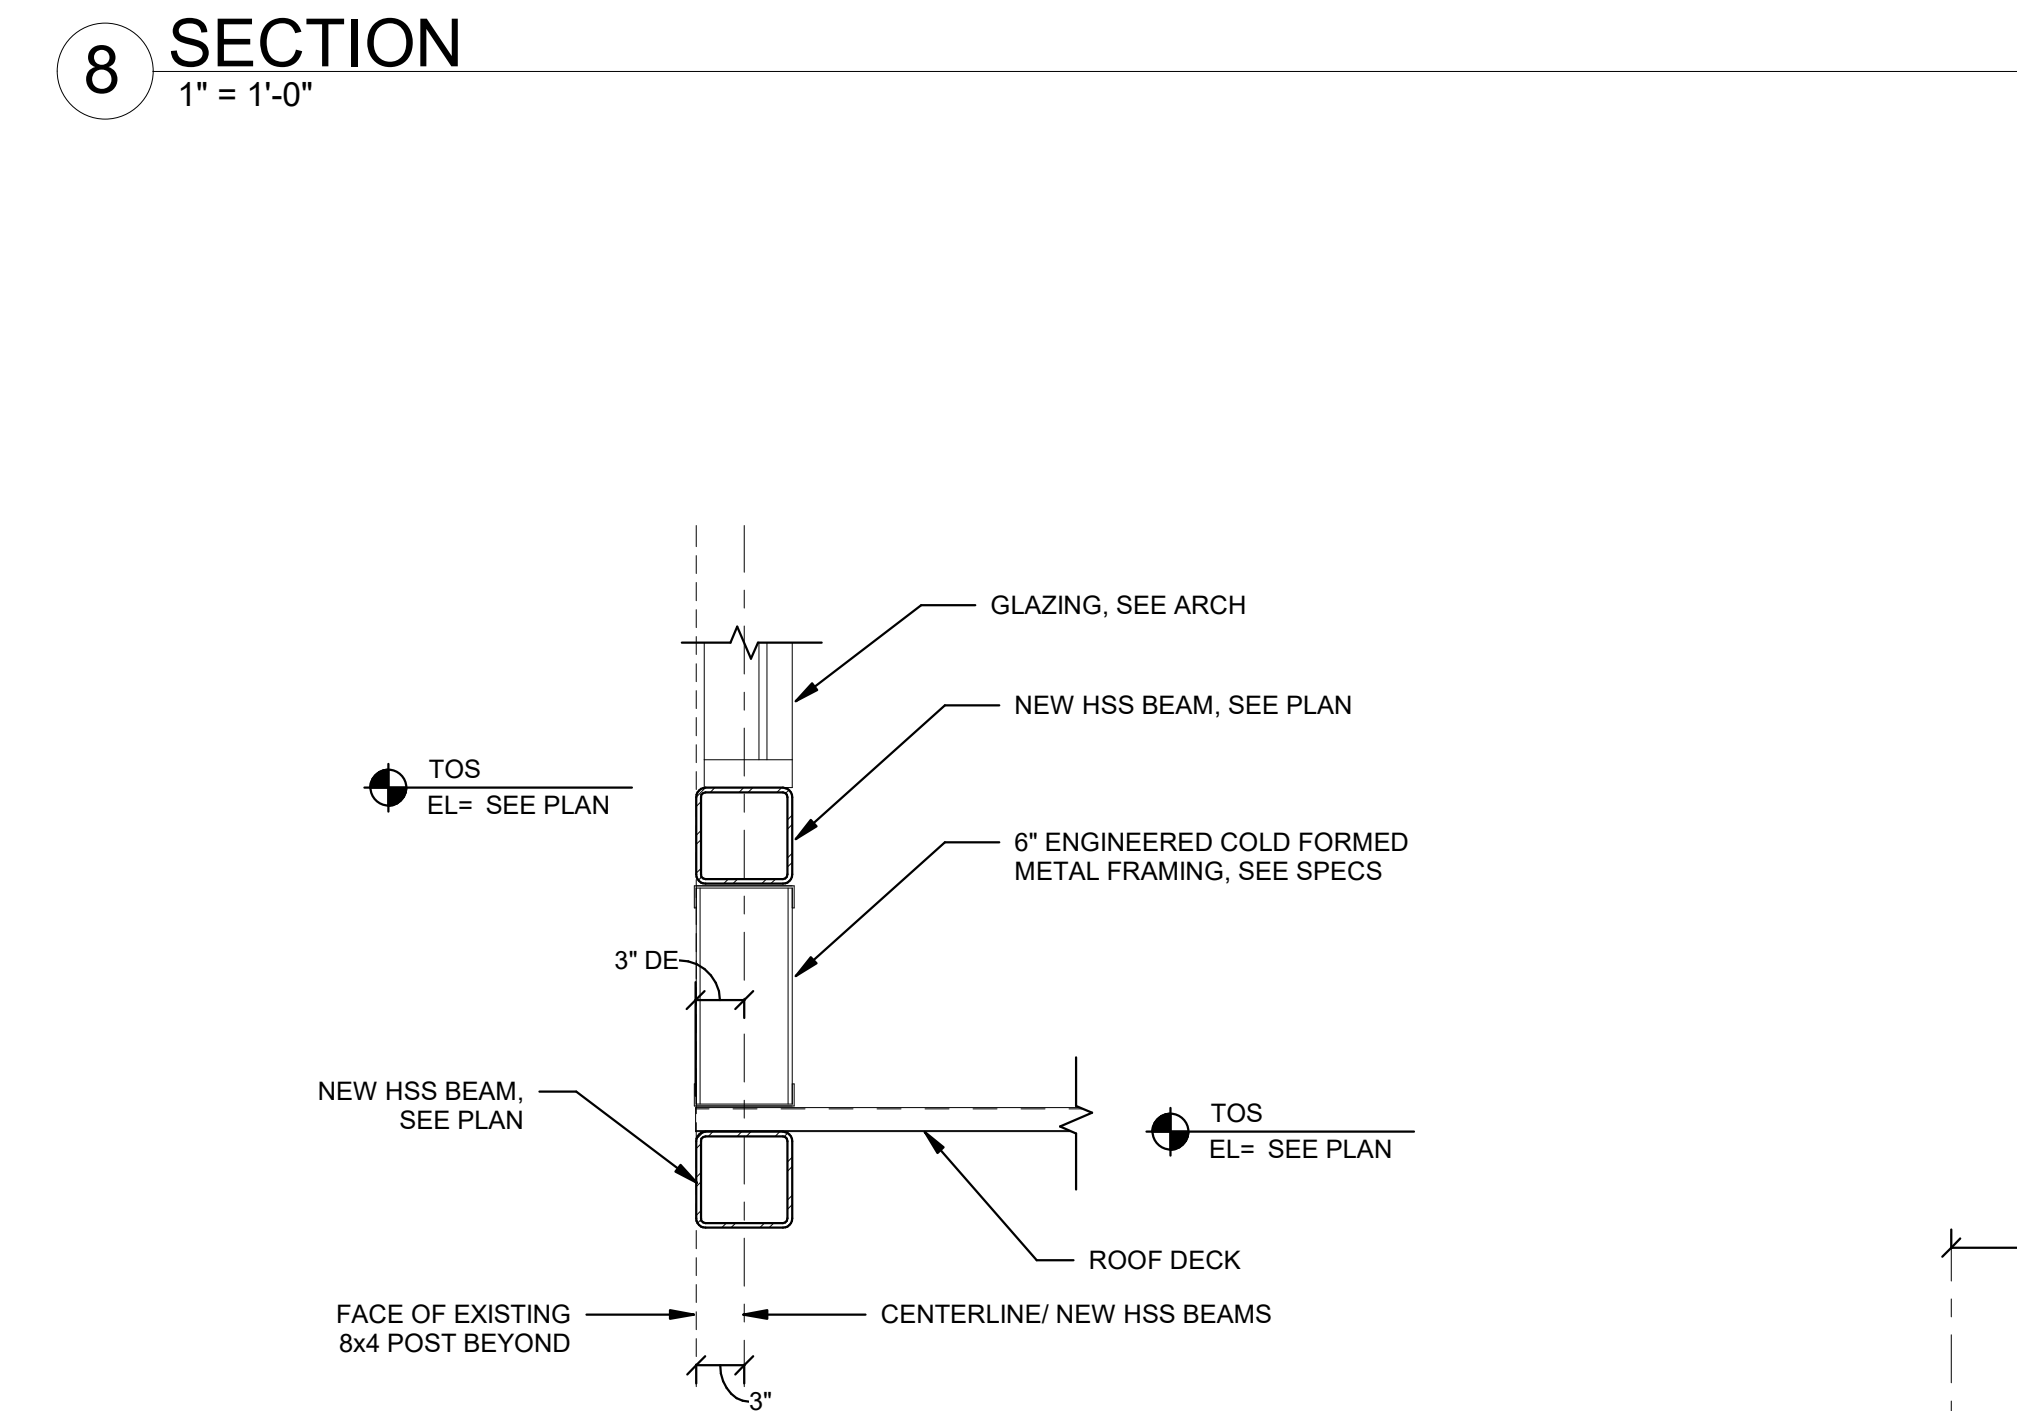

9 SECTION
1" = 1'-0"

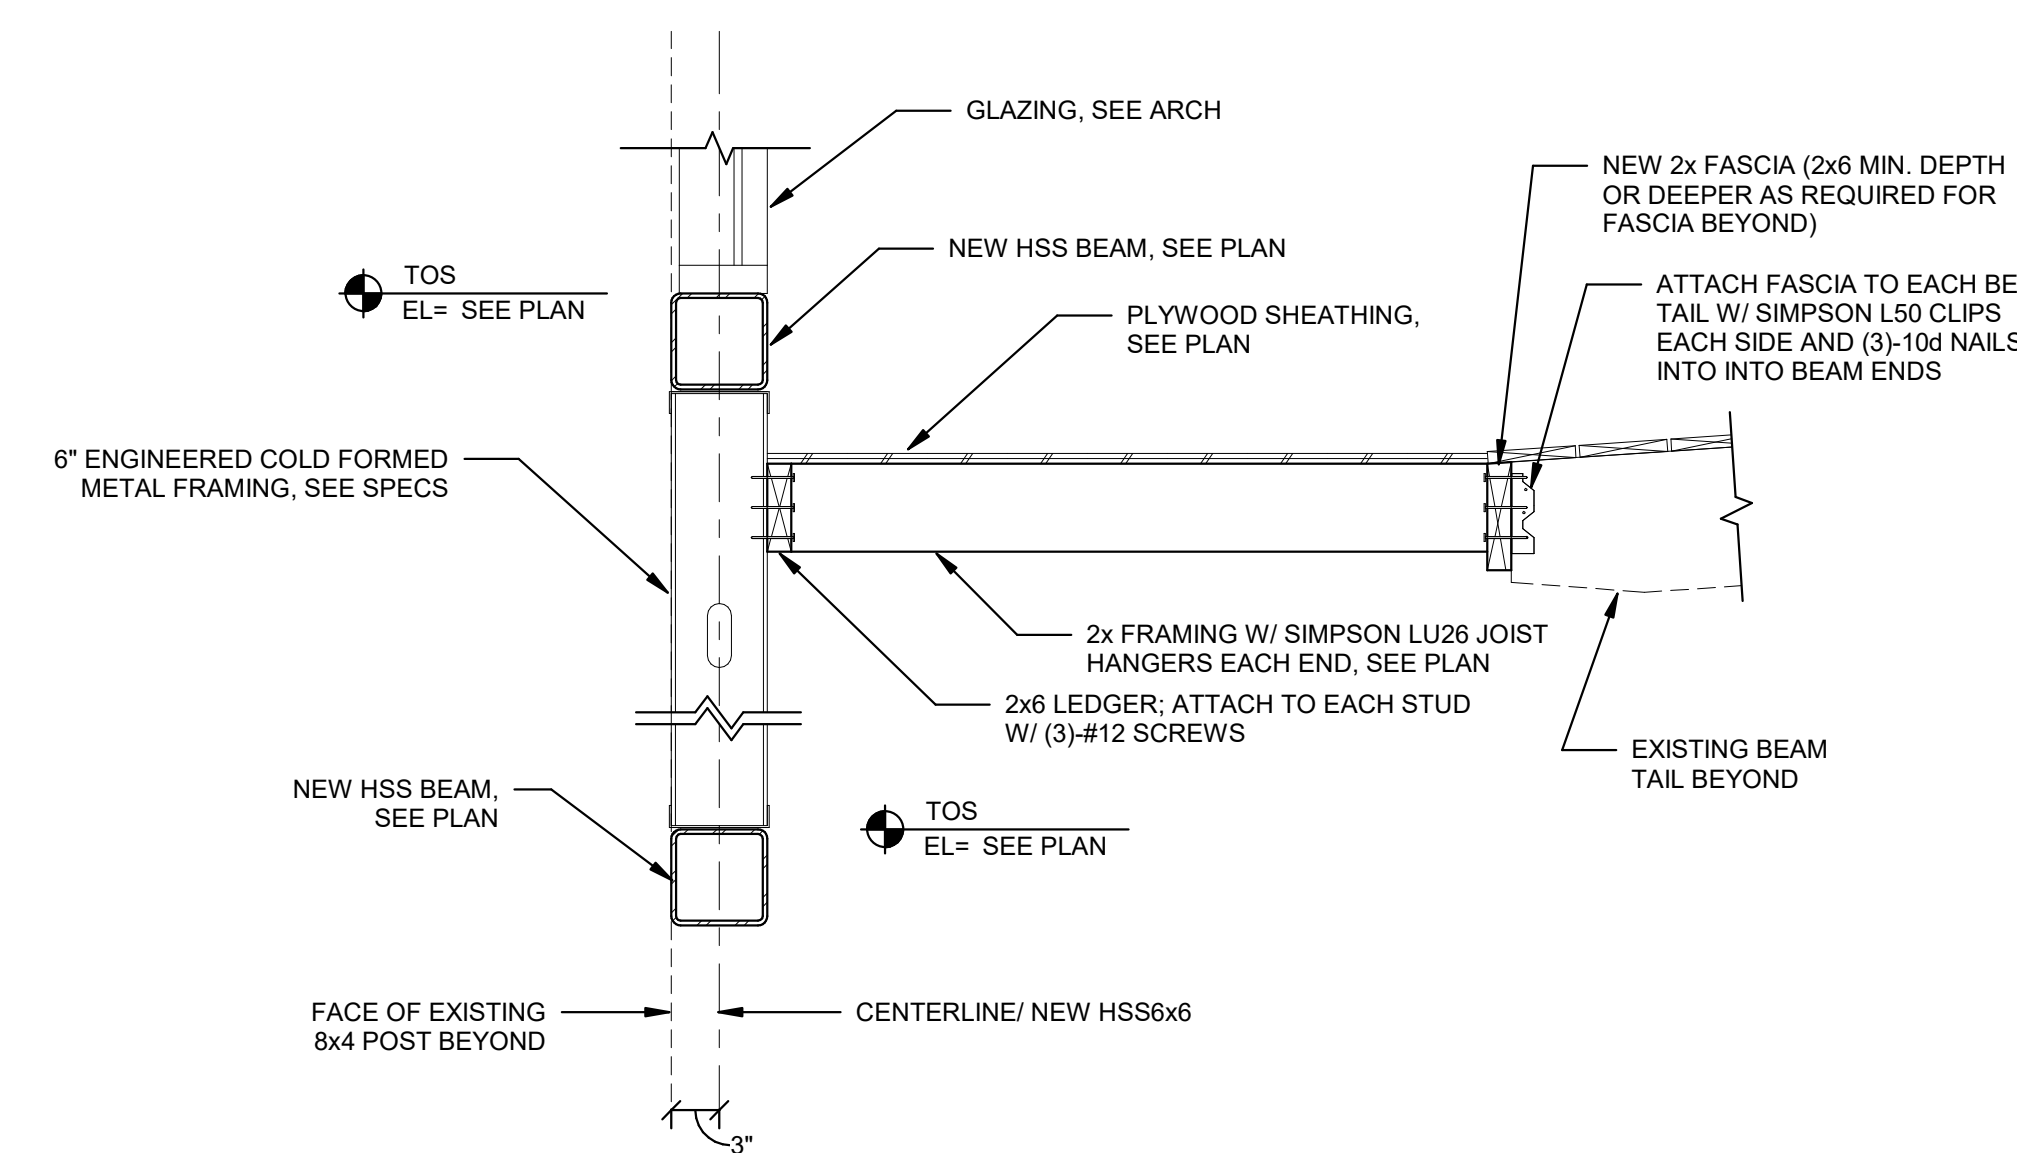


5 SECTION
1" = 1'-0"

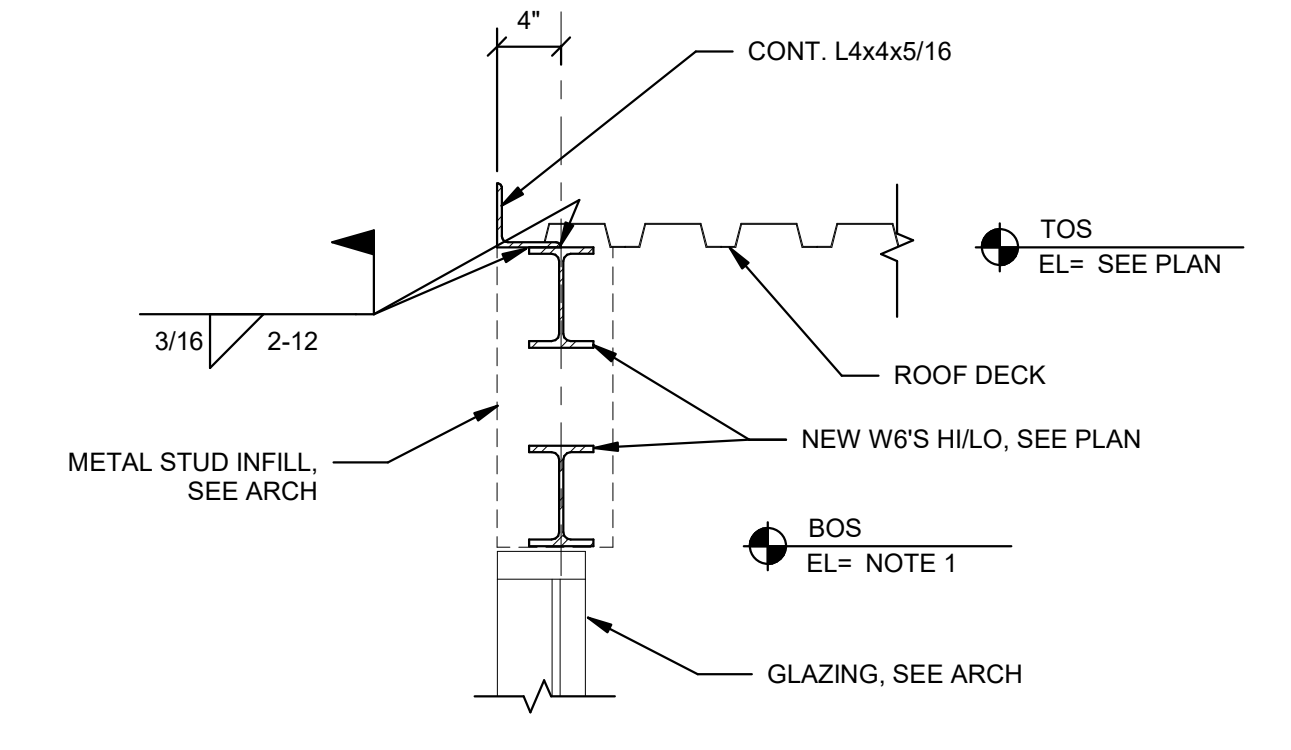


NOTES:
1. BOTTOM OF BEAM SHALL MATCH BOTTOM OF EXISTING W6 ROOF BEAMS, FIELD VERIFY ELEVATION


4 SECTION
1" = 1'-0"

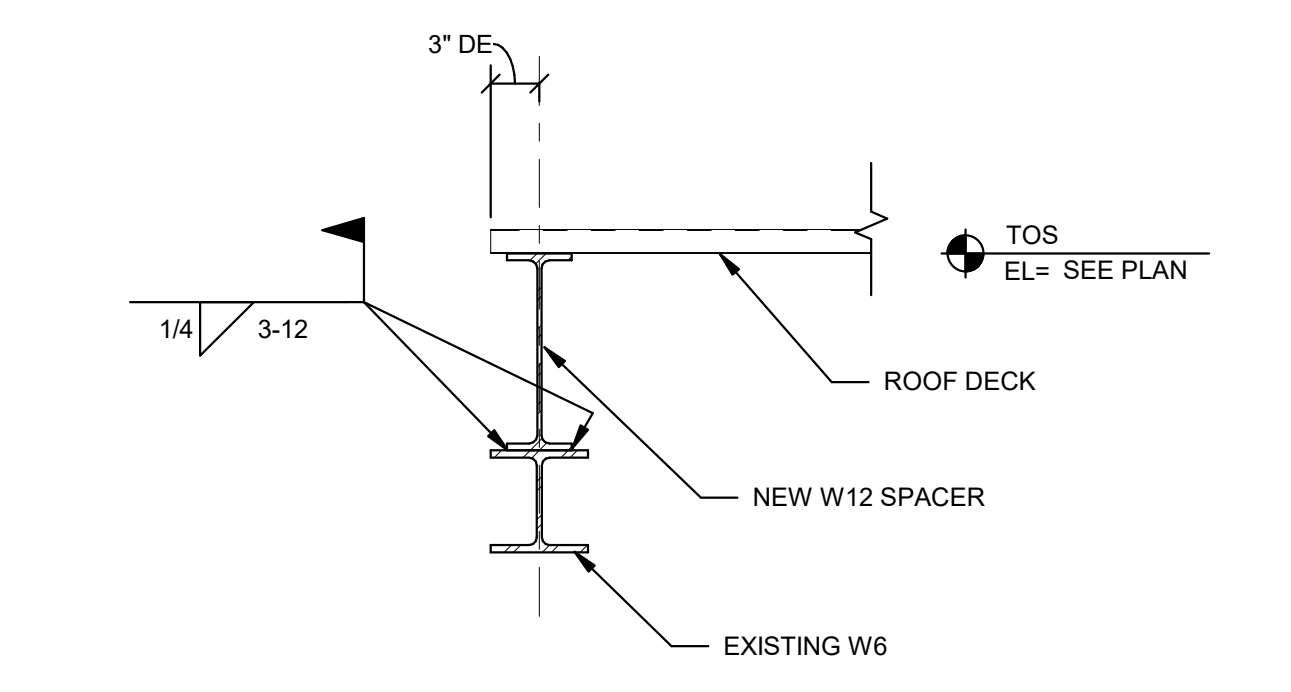

3 SECTION
1" = 1'-0"

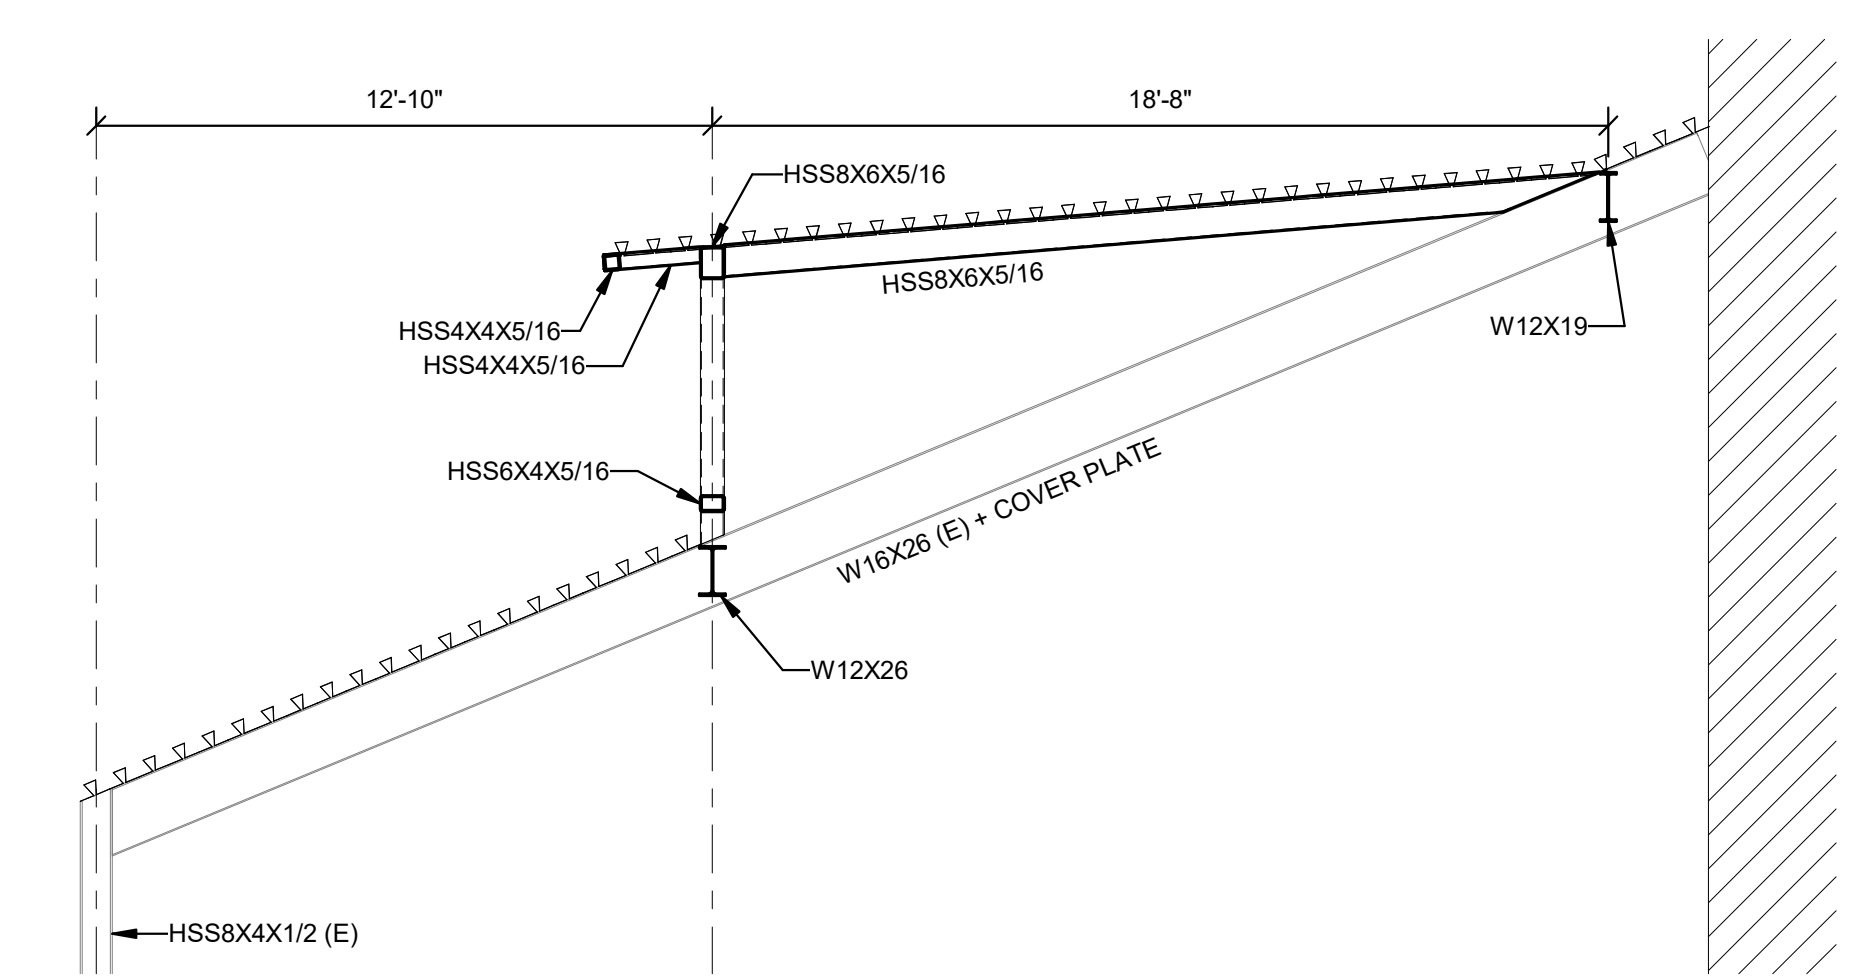

2 SECTION
1/4" = 1'-0"

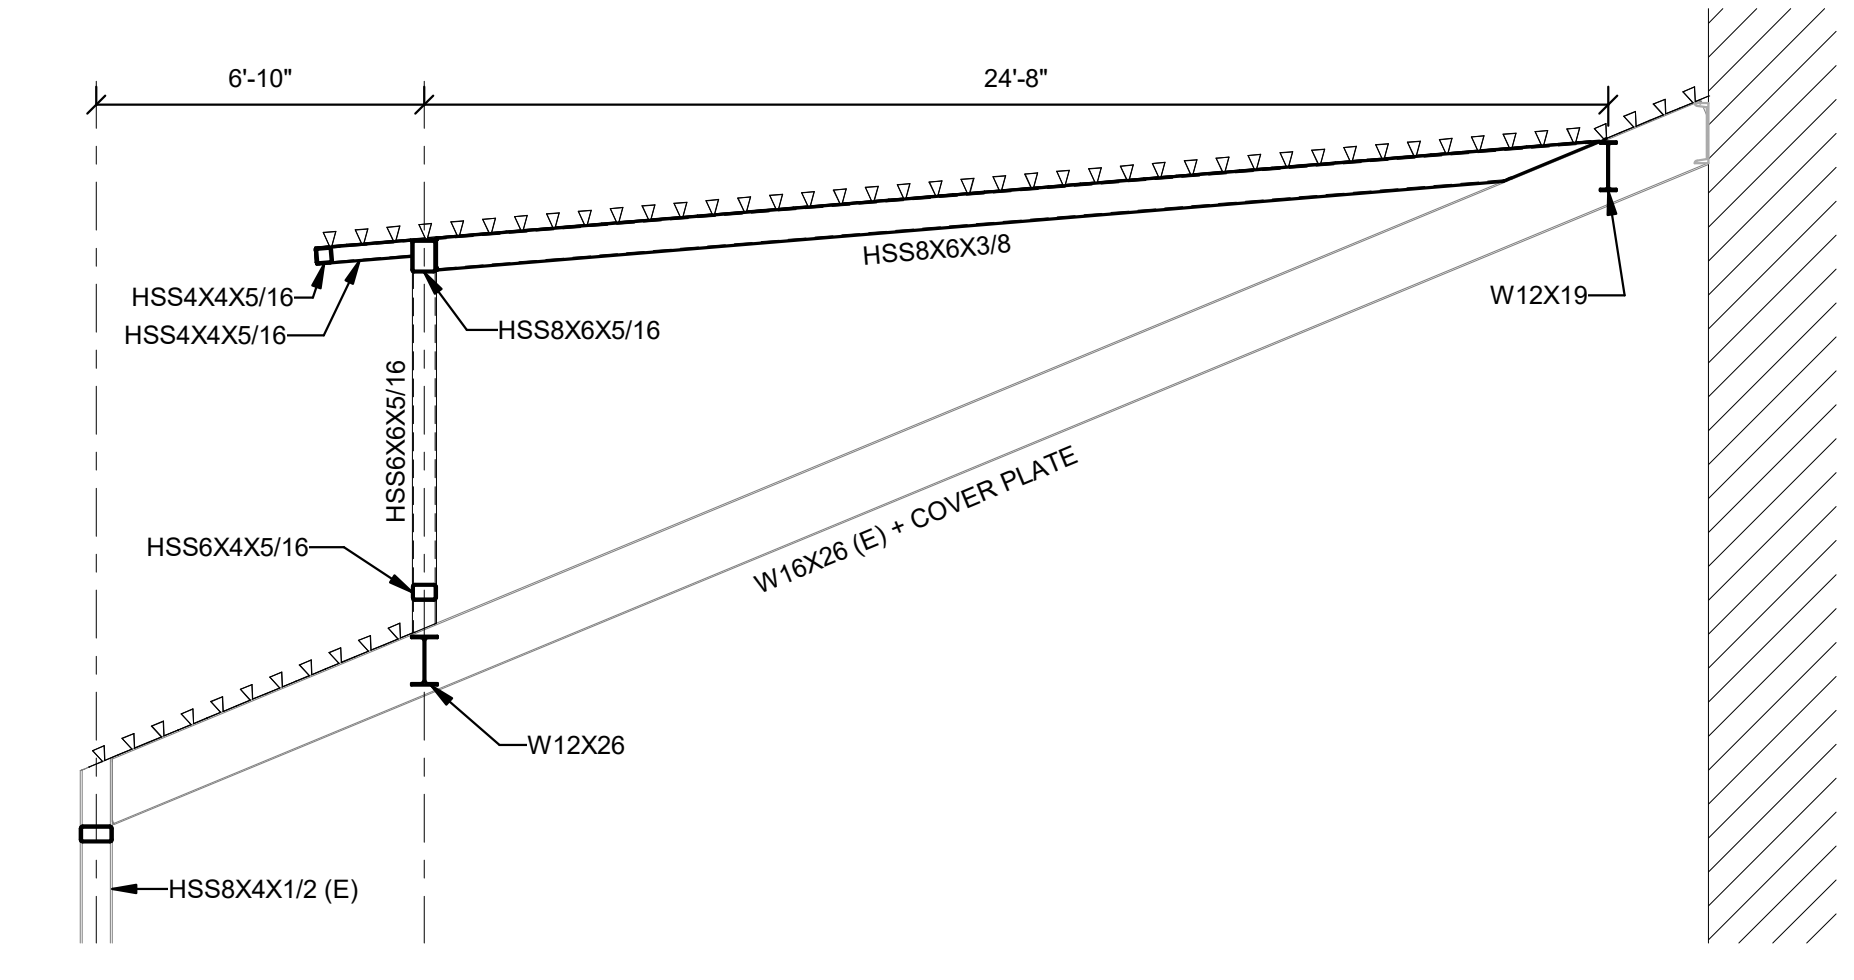

1 SECTION
1/4" = 1'-0"