


number	item	date
▲	ADDENDUM #1	05/12/22

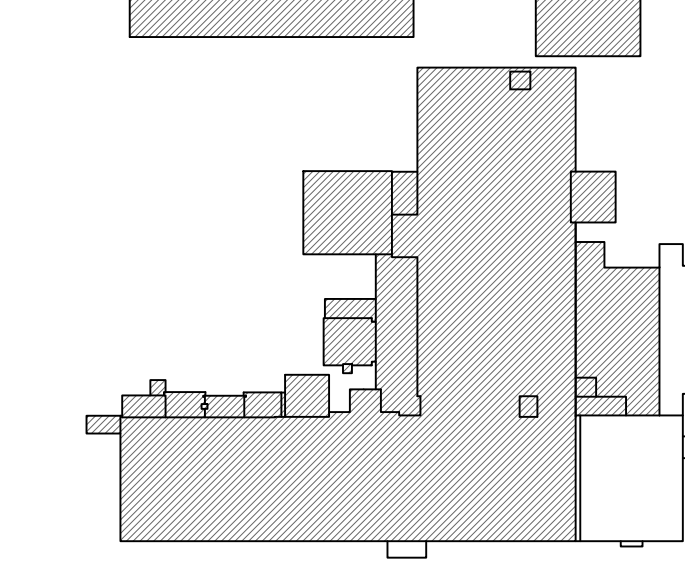


**RENOVATION GENERAL NOTES**

- COORDINATE WITH OCCUPANTS FOR ALL CONSTRUCTION ACTIVITIES.
- PATCH, REPAIR, AND/OR REPOINT BRICK WHERE DAMAGED DURING DEMOLITION OR RENOVATION ACTIVITIES. MATCH WITH ADJACENT COLOR. SUBMIT TO ARCHITECT FOR APPROVAL.
- ALL UNUSED ROOF ACCESSORIES (ANTENNA, SATELLITES, ETC.) TO BE REMOVED AND THEIR ATTACHMENT POINTS PATCHED/SEALED. COORDINATE WITH OWNER AS TO WHICH ITEMS ARE TO REMAIN.
- SOME WORK BY OTHER DISCIPLINES/CONSULTANTS MAY NOT BE SHOWN IN THE ARCHITECTURAL DRAWINGS.
- MAINTENANCE BUILDING NOT SHOWN IN ARCHITECTURAL DRAWINGS, SEE ROOFING DRAWINGS.

**RENOVATION KEYNOTES**

- RE-INSTALL THE EXISTING OPAQUE PANEL/FRAME AFTER WINDOW INSTALLATION IS COMPLETE.
- RE-INSTALL THE EXISTING WINDOW BLINDS AFTER WINDOW INSTALLATION IS COMPLETE.
- REPAIR GYPSUM AND PAINT AFTER WINDOW INSTALLATION, SEE WINDOW DETAILS.
- TEMPORARY CONSTRUCTION BARRIER.
- EXISTING LOUVER TO REMAIN.
- NEW STEEL FRAMING. SEE STRUCT. DWG'S.
- VIETNAM DIARAMA EXHIBIT. PROTECT FROM DAMAGE DURING DEMOLITION AND RENOVATION ACTIVITIES.
- NEW CONCRETE SITE PAVING. SEE CIVIL DRAWINGS.
- EXISTING STRUCTURAL MEMBERS. WRAPPED WITH METAL FRAMING AND GYP. BD.
- NEW PVC ROOFING ON TAPERED INSULATION. SEE ROOFING DRAWINGS. REMOVE ALL UNNECESSARY EQUIPMENT. PROTECT NEW ROOF MEMBRANE FROM ALL EXISTING TO REMAIN EQUIPMENT PER MANUFACTURER RECOMMENDATIONS.
- NEW SSM ROOFING AND INSULATION. SEE ROOFING DRAWINGS.
- NEW DORMER WITH STEEL AND METAL STUD FRAMING.
- COORDINATE NEW AND EXISTING DOWNSPOUTS WITH NEW CAST IRON STORM DRAINAGE BOOTS. SEE CIVIL DRAWINGS.
- GRIND SMOOTH AND POLISH CONCRETE SLAB FLOOR AFTER QUARRY TILE REMOVAL.
- NEW CONCRETE SLAB PATCH. POLISH TO MATCH ADJACENT FLOORS.
- SAND, PRIME, AND PAINT EXISTING DOOR.
- NEW ROOF LADDER/STAIR. SEE A4.4 FOR DETAILS.
- REPAINT CEILING.
- OVERHEAD FIRE SHUTTER. SEE A4.71 FOR DETAILS.
- NEW 3 HR RATED DOOR IN EXISTING OPENING.
- PREP AND PAINT EXISTING METAL ROOF ACCESSORY.
- MODIFY EXISTING LIGHTNING ROD AS NECESSARY FOR CERTIFICATION BY UL QUALIFIED PROFESSIONAL.
- EXISTING ROOF DRAIN LOCATIONS AND ASSOCIATED DOWNSPOUTS TO BE MOVED. SEE ROOFING DRAWINGS.
- NEW OSHA COMPLIANT METAL RAILING. PAINT TO MATCH OTHER ROOF ACCESSORIES.
- NEW ROOF WALKWAY. SEE ROOFING DRAWINGS.

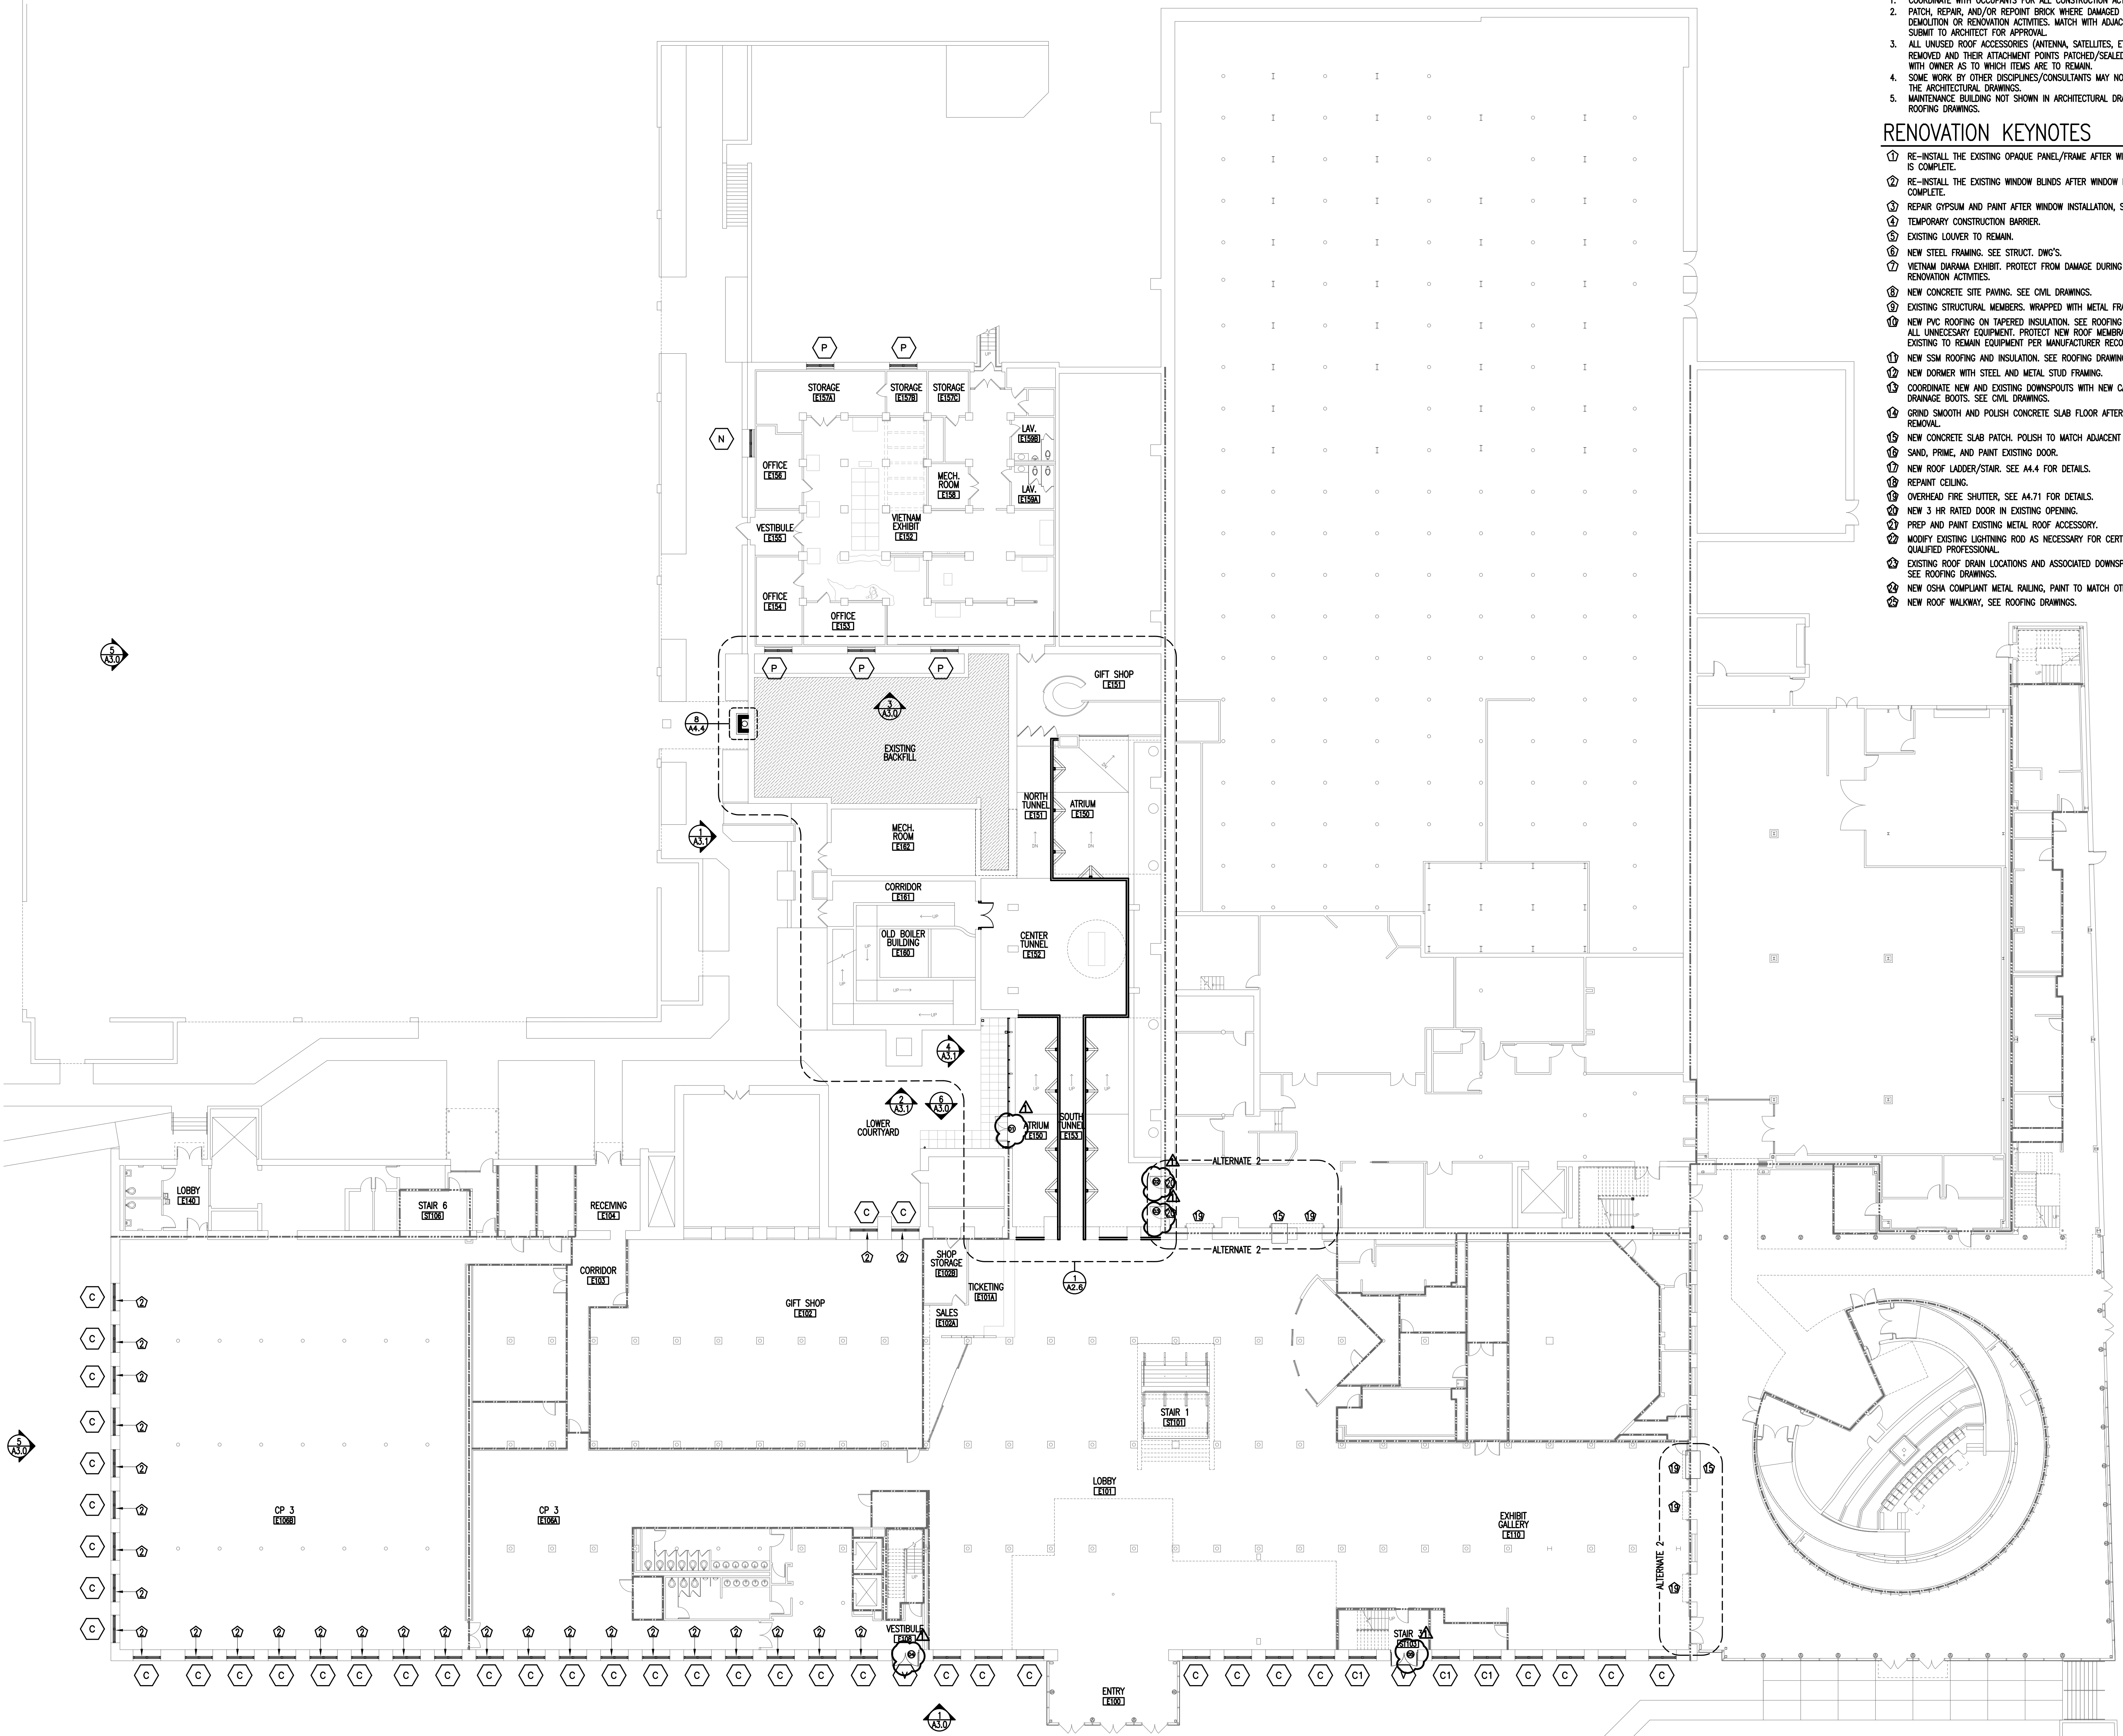

**1 FIRST FLOOR RENOVATION PLAN**  
SCALE: 1/16" = 1'-0"