

ALL RIGHTS RESERVED. THIS DRAWING AND THE DESIGN SHOWN THEREON ARE COPYRIGHTED AS PRESCRIBED BY THE LAWS OF THE UNITED STATES AND ARE THE PROPERTY OF GMK ASSOCIATES ARCHITECTURAL DIVISION. ANYONE DUPLICATING, REPRODUCING OR CAUSING TO BE REPRODUCED THE WHOLE OR PART OF THESE DRAWINGS OR THE DESIGN THEREON WITHOUT PERMISSION OF THE ARCHITECT WILL BE SUBJECT TO LEGAL ACTION.

consultants

client




THE SOUTH CAROLINA  
DEPARTMENT OF  
ADMINISTRATION  
State Project #D50-6037-PD

project name

COLUMBIA MILLS ROOF  
REPLACEMENT & ATRIUM ROOF/  
WINDOW REPLACEMENT

A/E project number  
20058.01

scale/signature

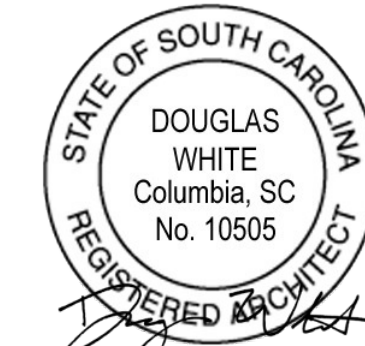


issued for  
CONSTRUCTION DOCUMENTS

date  
APRIL 14, 2022

number	item	date

key plan

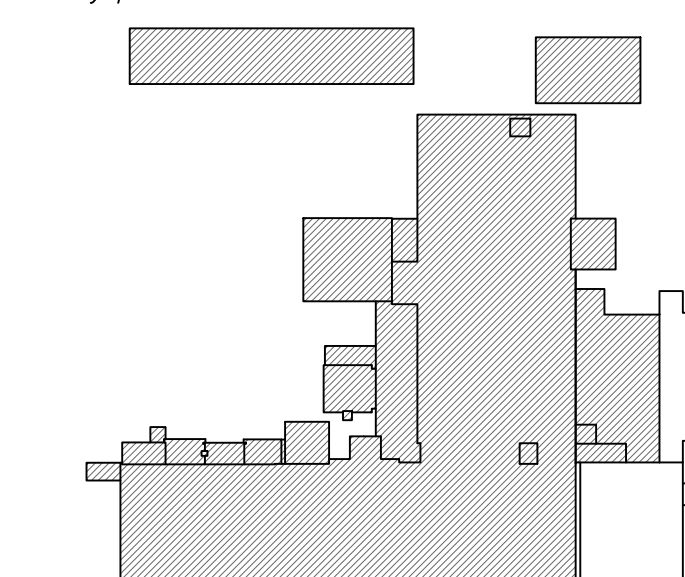


sheet title  
SECTION THRU GREENHOUSE/  
CONNECTOR, SECTION THRU OLD  
BOILER HOUSE/CONNECTOR


sheet number

**A4.1**

drawn by DBW  
checked by

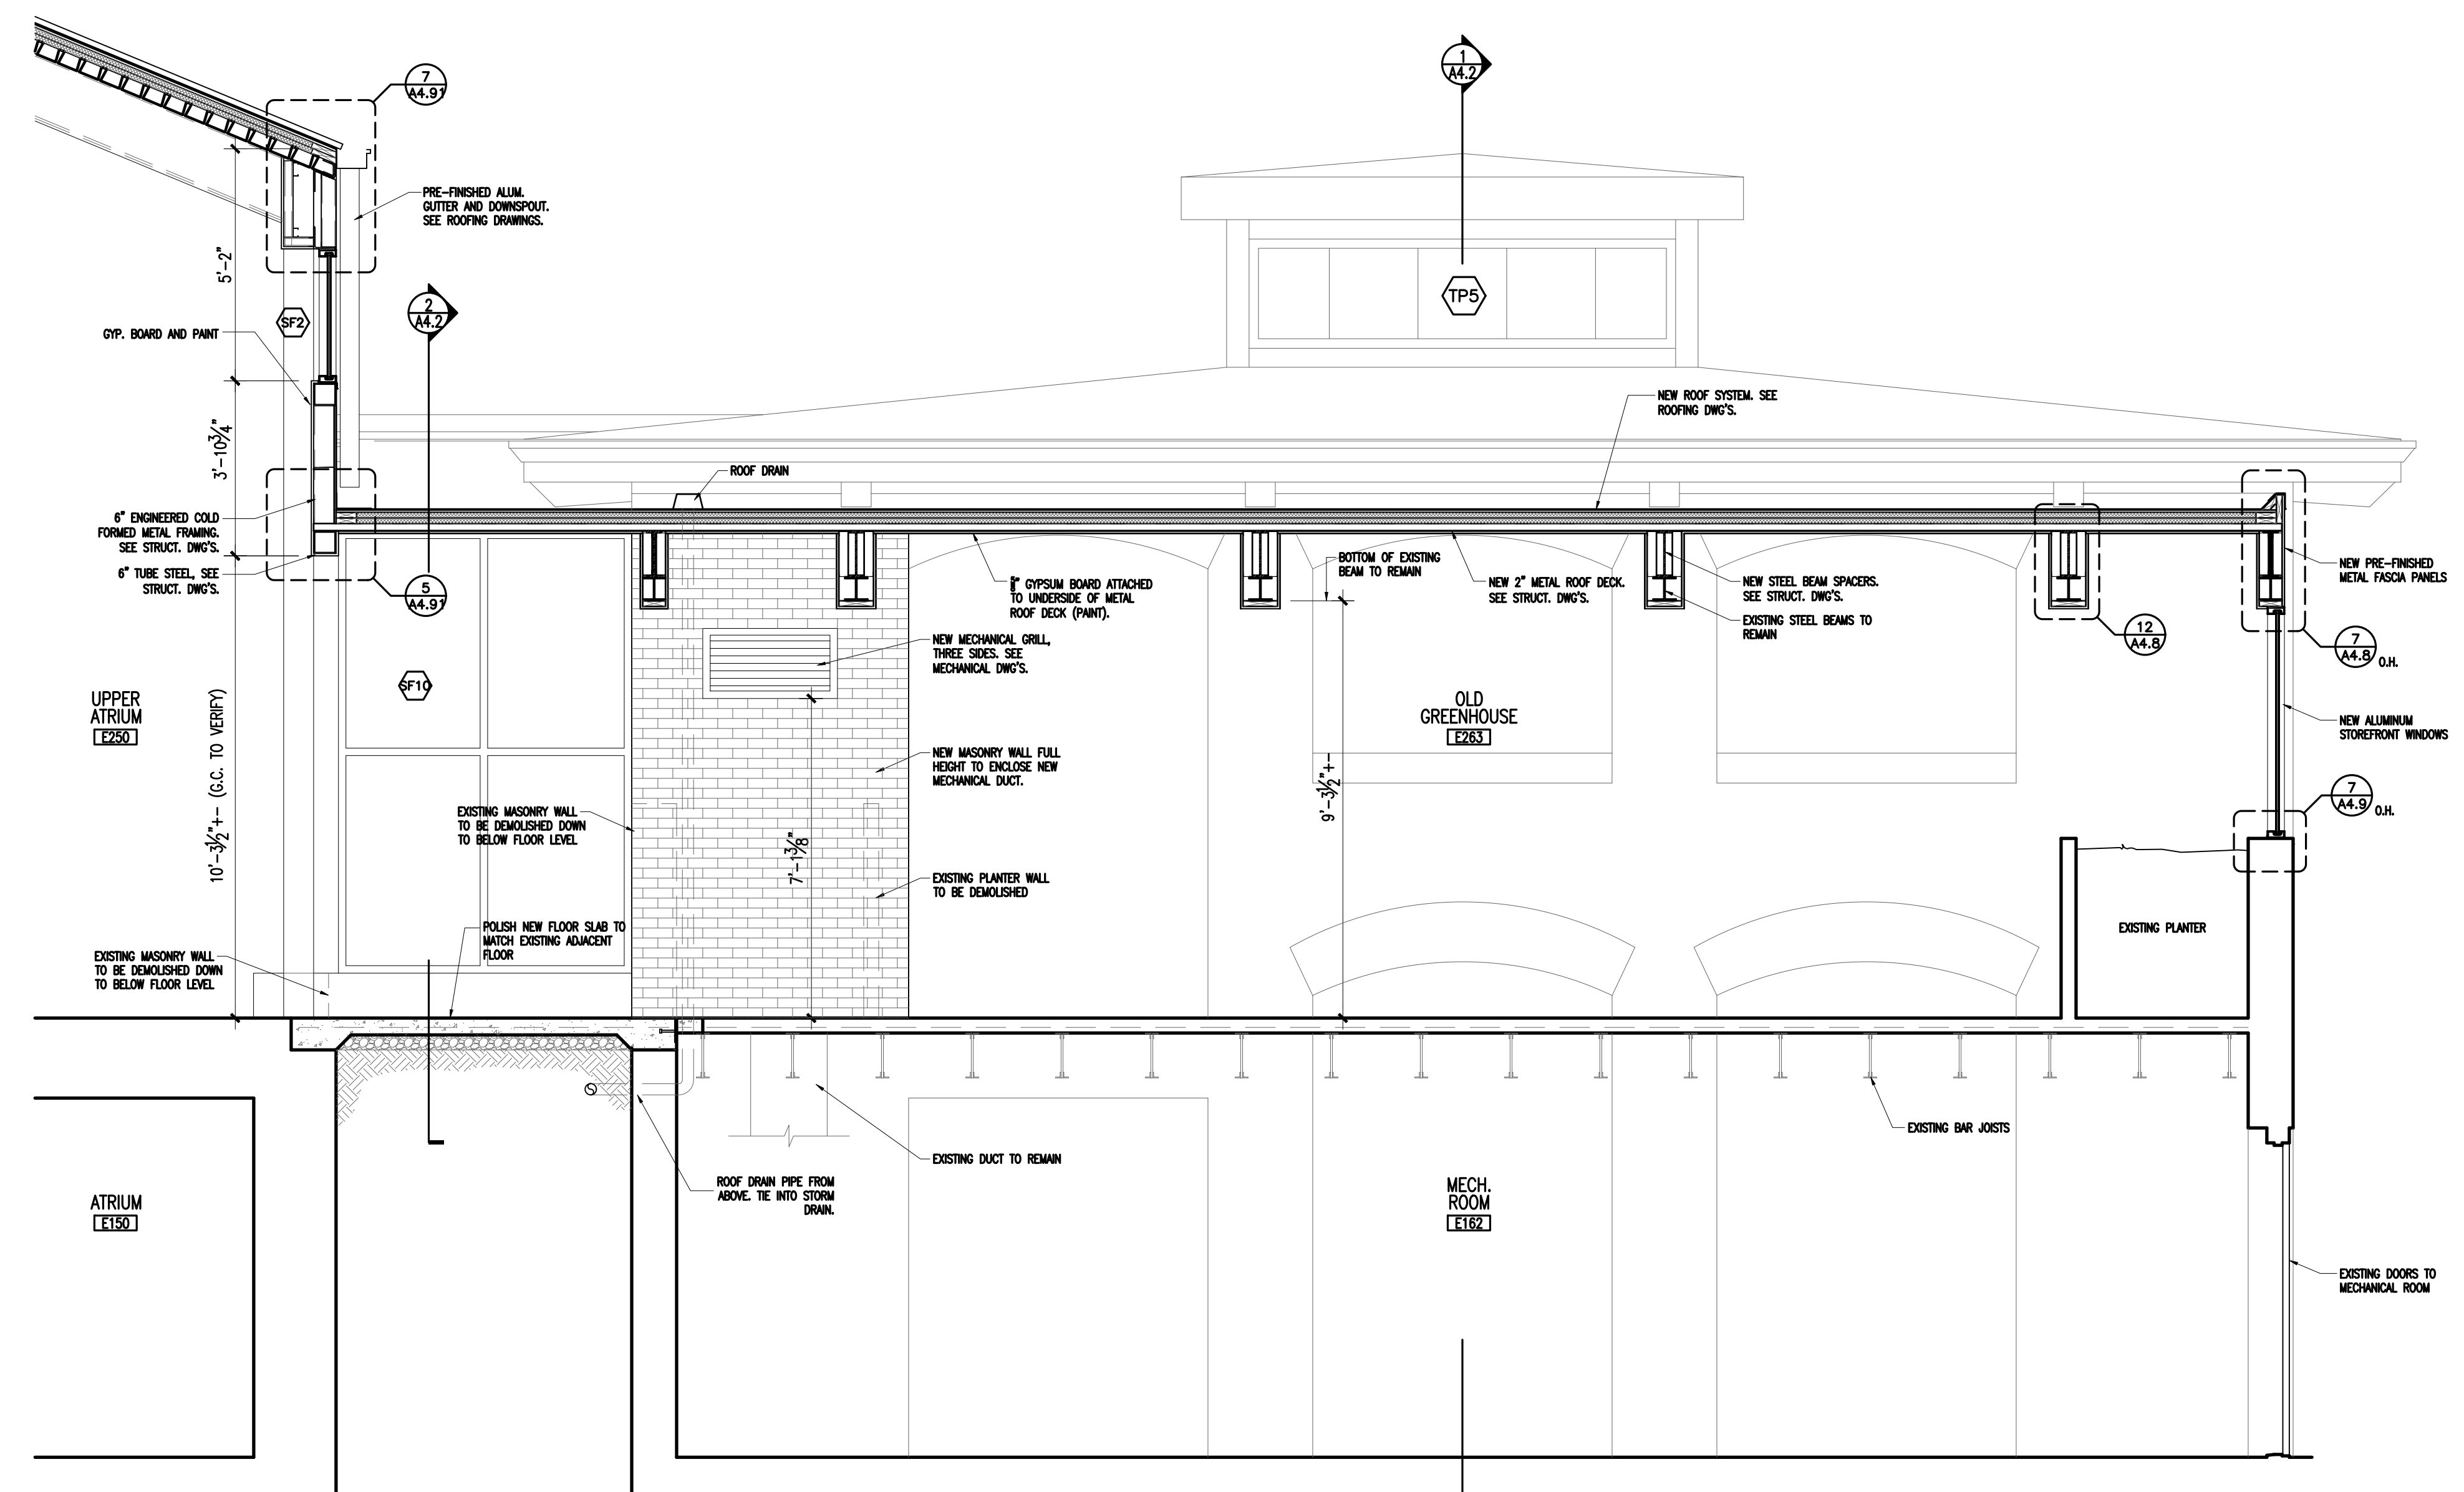

1 SECTION THRU GREENHOUSE/CONNECTOR  
SCALE: 3/8" = 1'-0"

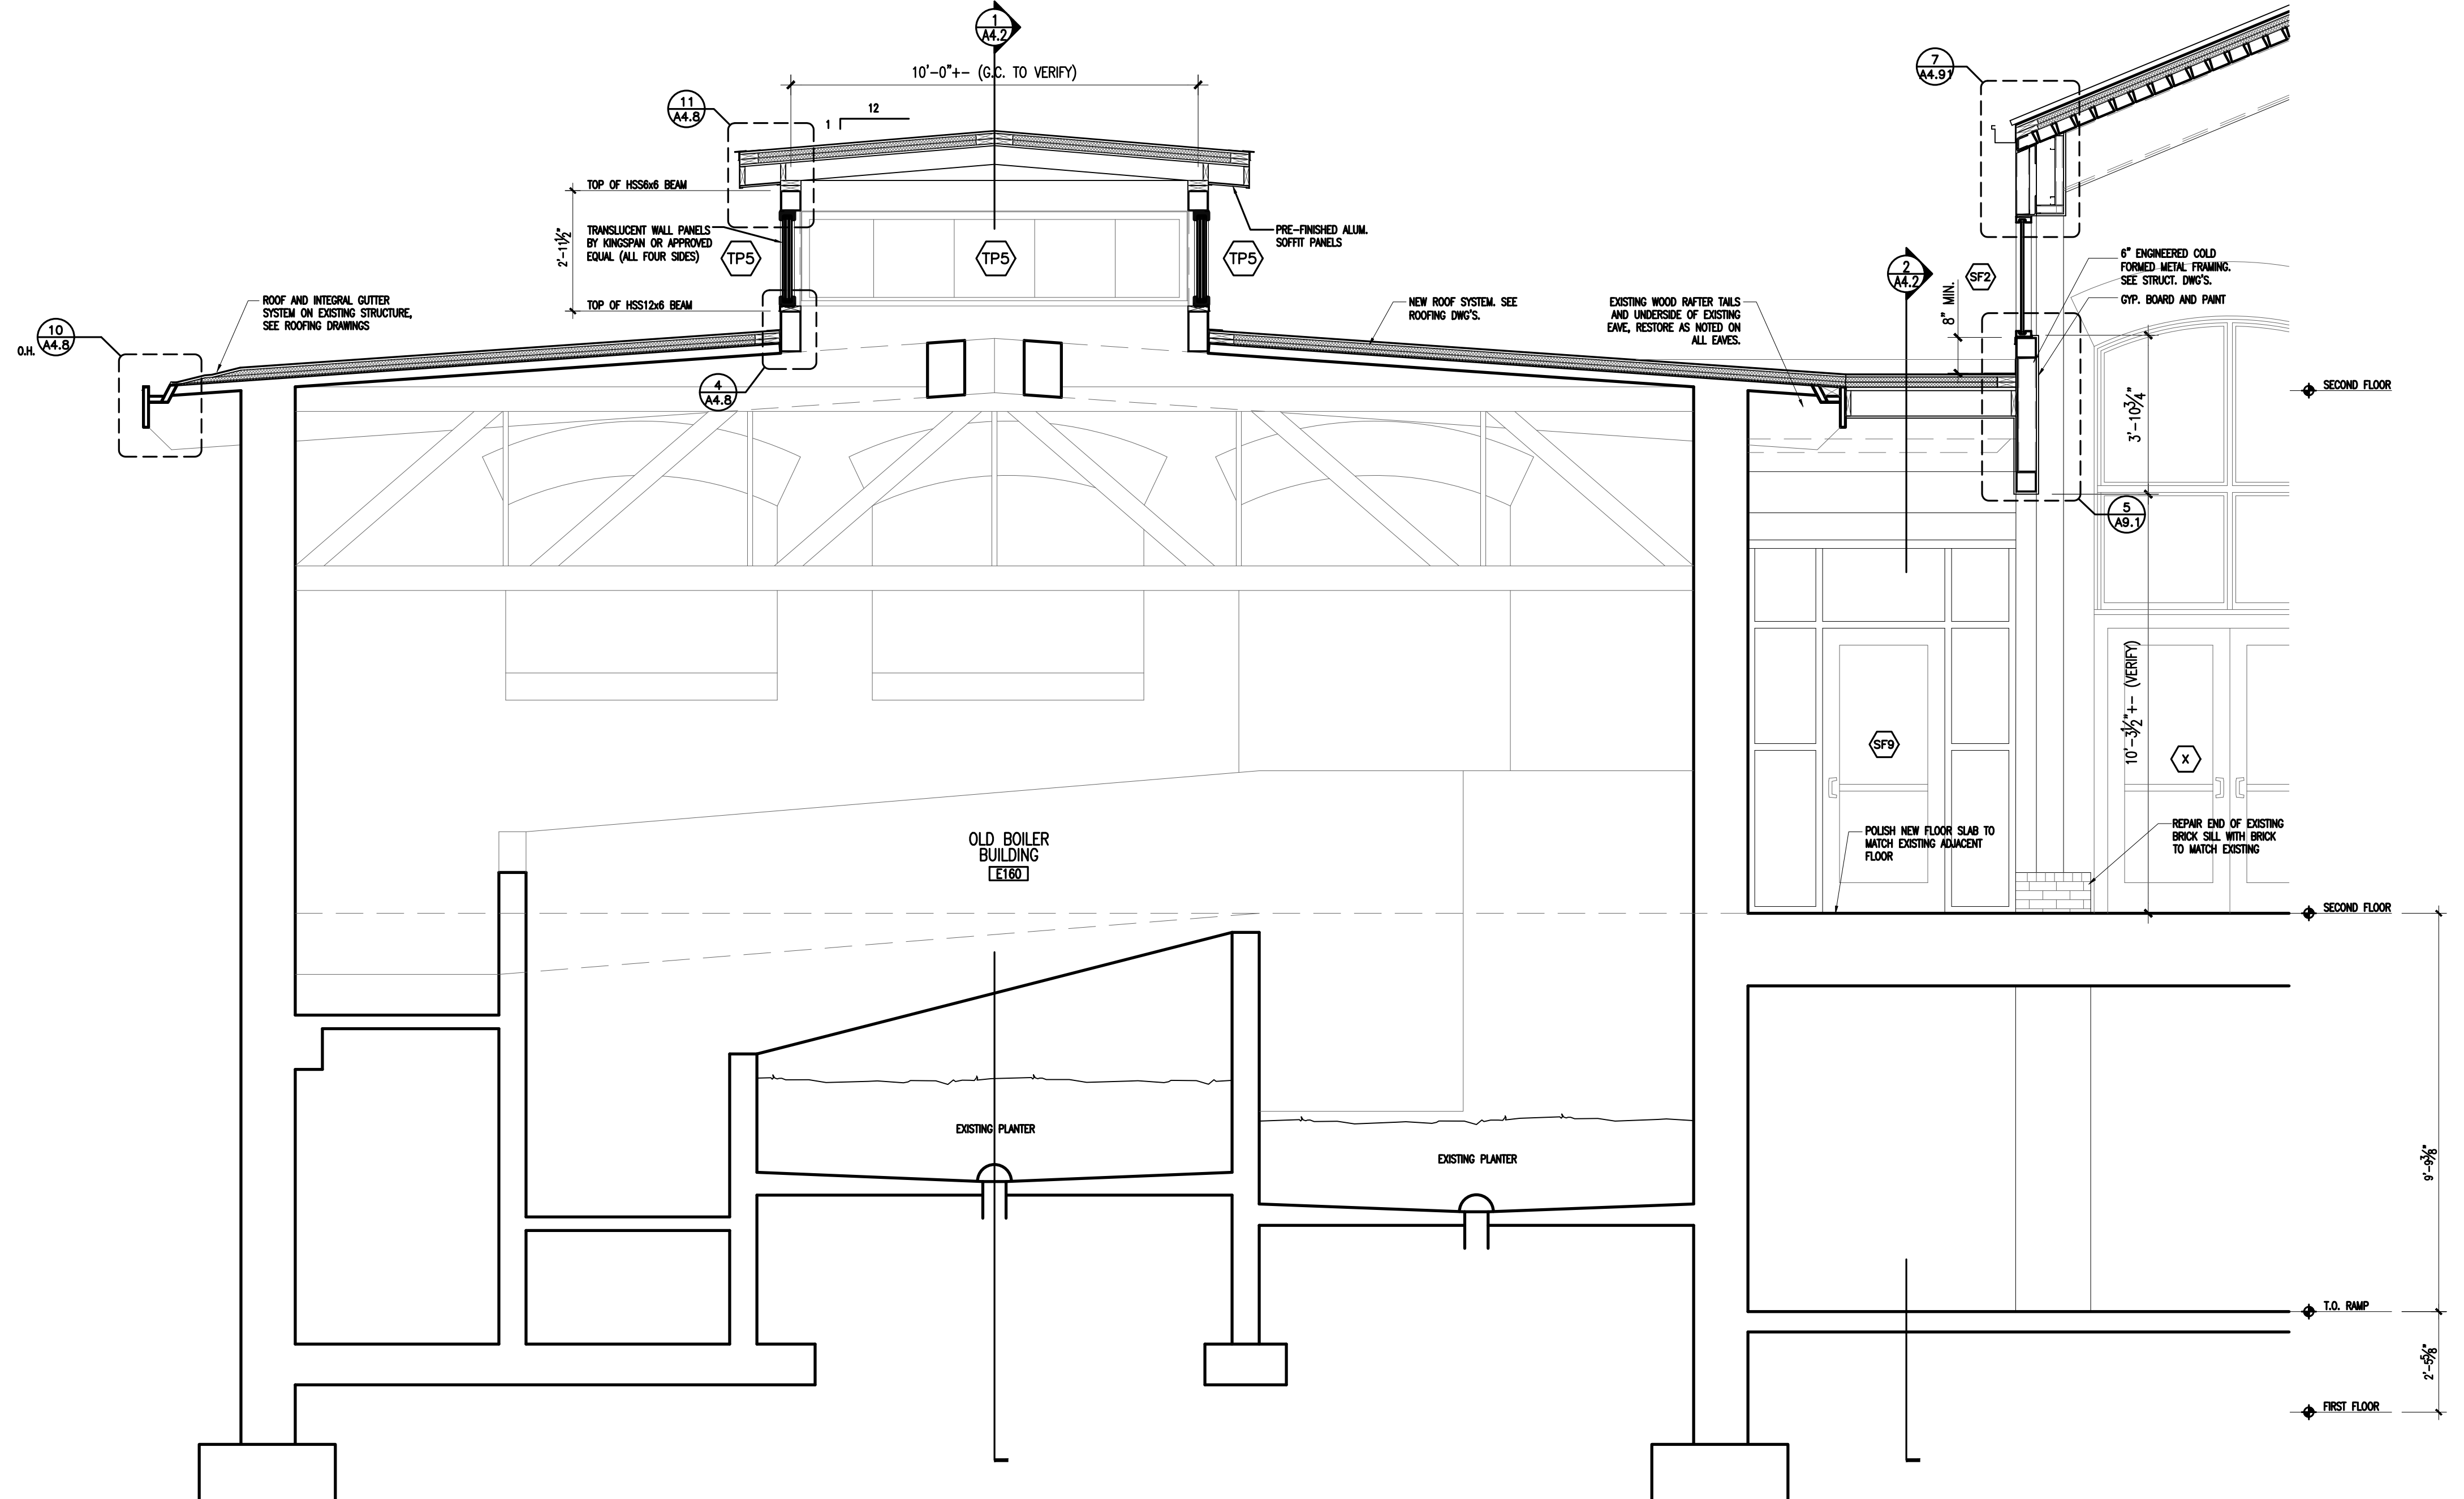

2 SECTION THRU OLD BOILER HOUSE/CONNECTOR  
SCALE: 3/8" = 1'-0"

